


## **Ground Floor Plan** Seating Option 2 - North-South Orientation

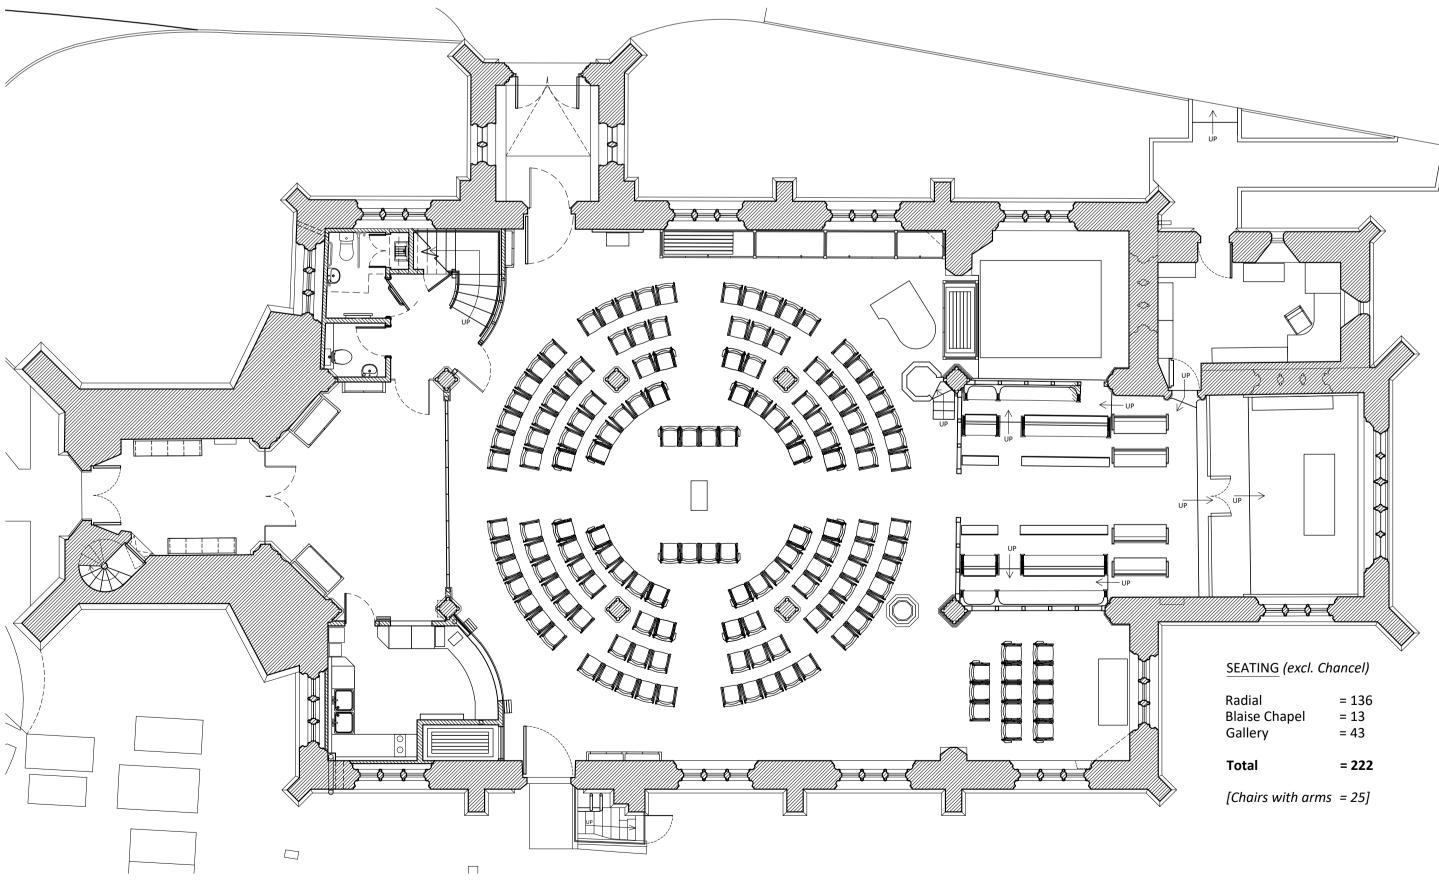

**Ground Floor Plan** Seating Option 3 - In the Round

North aisle	= 20
Nave (radial)	= 95
Rear of nave	= n/a
South aisle	= 42
Blaise Chapel	= 13
Gallery	= 43
Total	= 213
[Chairs with arms	= 25]

Total	= 222
Radial Blaise Chapel Gallery	= 136 = 13 = 43
	chuncely



A 1st	Sept23 Chancel	screen shown retained a	s existing	
Project	St Lawrence Church Lechlade			
Drawing	rawing Seating Layouts - Options 2 & 3 As Proposed			
Stage RIBA Stage 3				
Drawing	<sup>No.</sup> 2/028/A	Scale 1:100 @ A1	Date Oct 2022	