



Note - Only Vestry roof surveyed.
Remainder of roof shown indicatively.

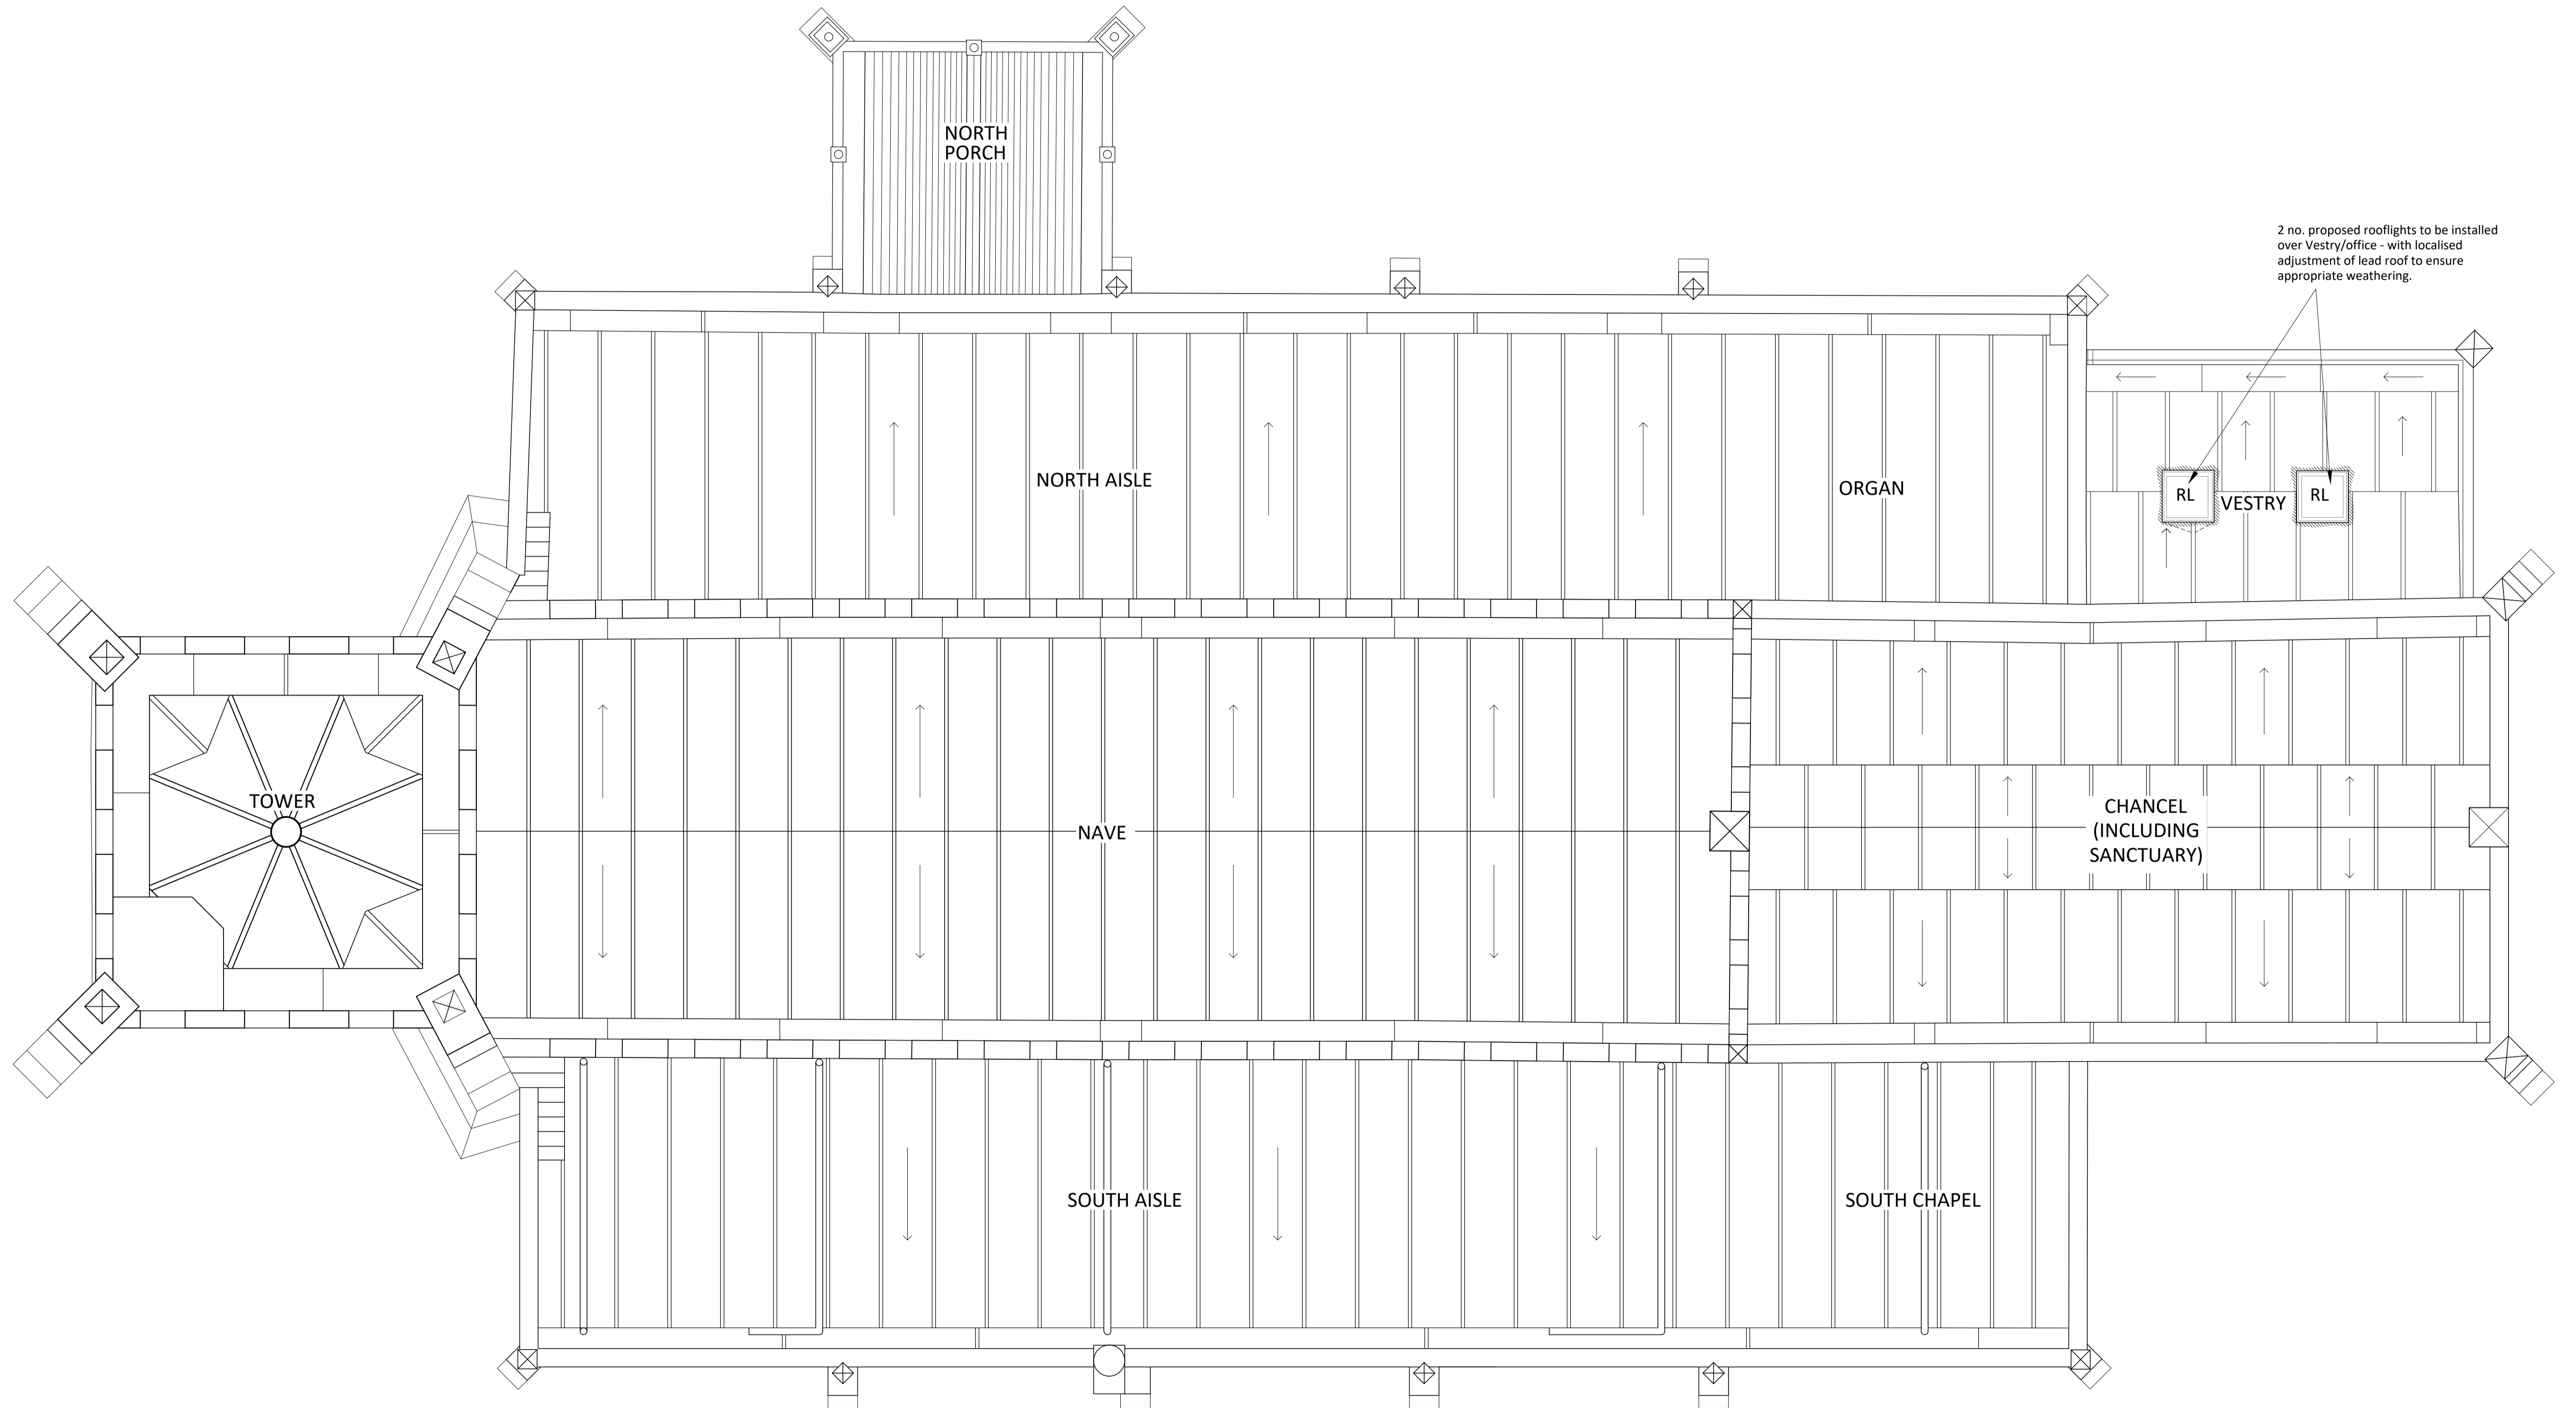

Scale- 1:50

 

CHEDBURN • CODD
CONSERVATION ARCHITECTS
Historic Building Consultants

Glove Factory Studios, 1 Brook Lane, Holt,
Bradford-on-Avon, Wiltshire BA14 6RL
T: 01225 859999 www.chedburn.com e: chedburn@chedburn.com

Project	St Lawrence Church Lechlade
Drawings	Roof Plan As Proposed
Stage	RIBA Stage 3 - Planning
Drawing No.	1922/043
Scale	1:50 @ A1
Date	Jan 2023