




WEST ELEVATION Scale 1:50

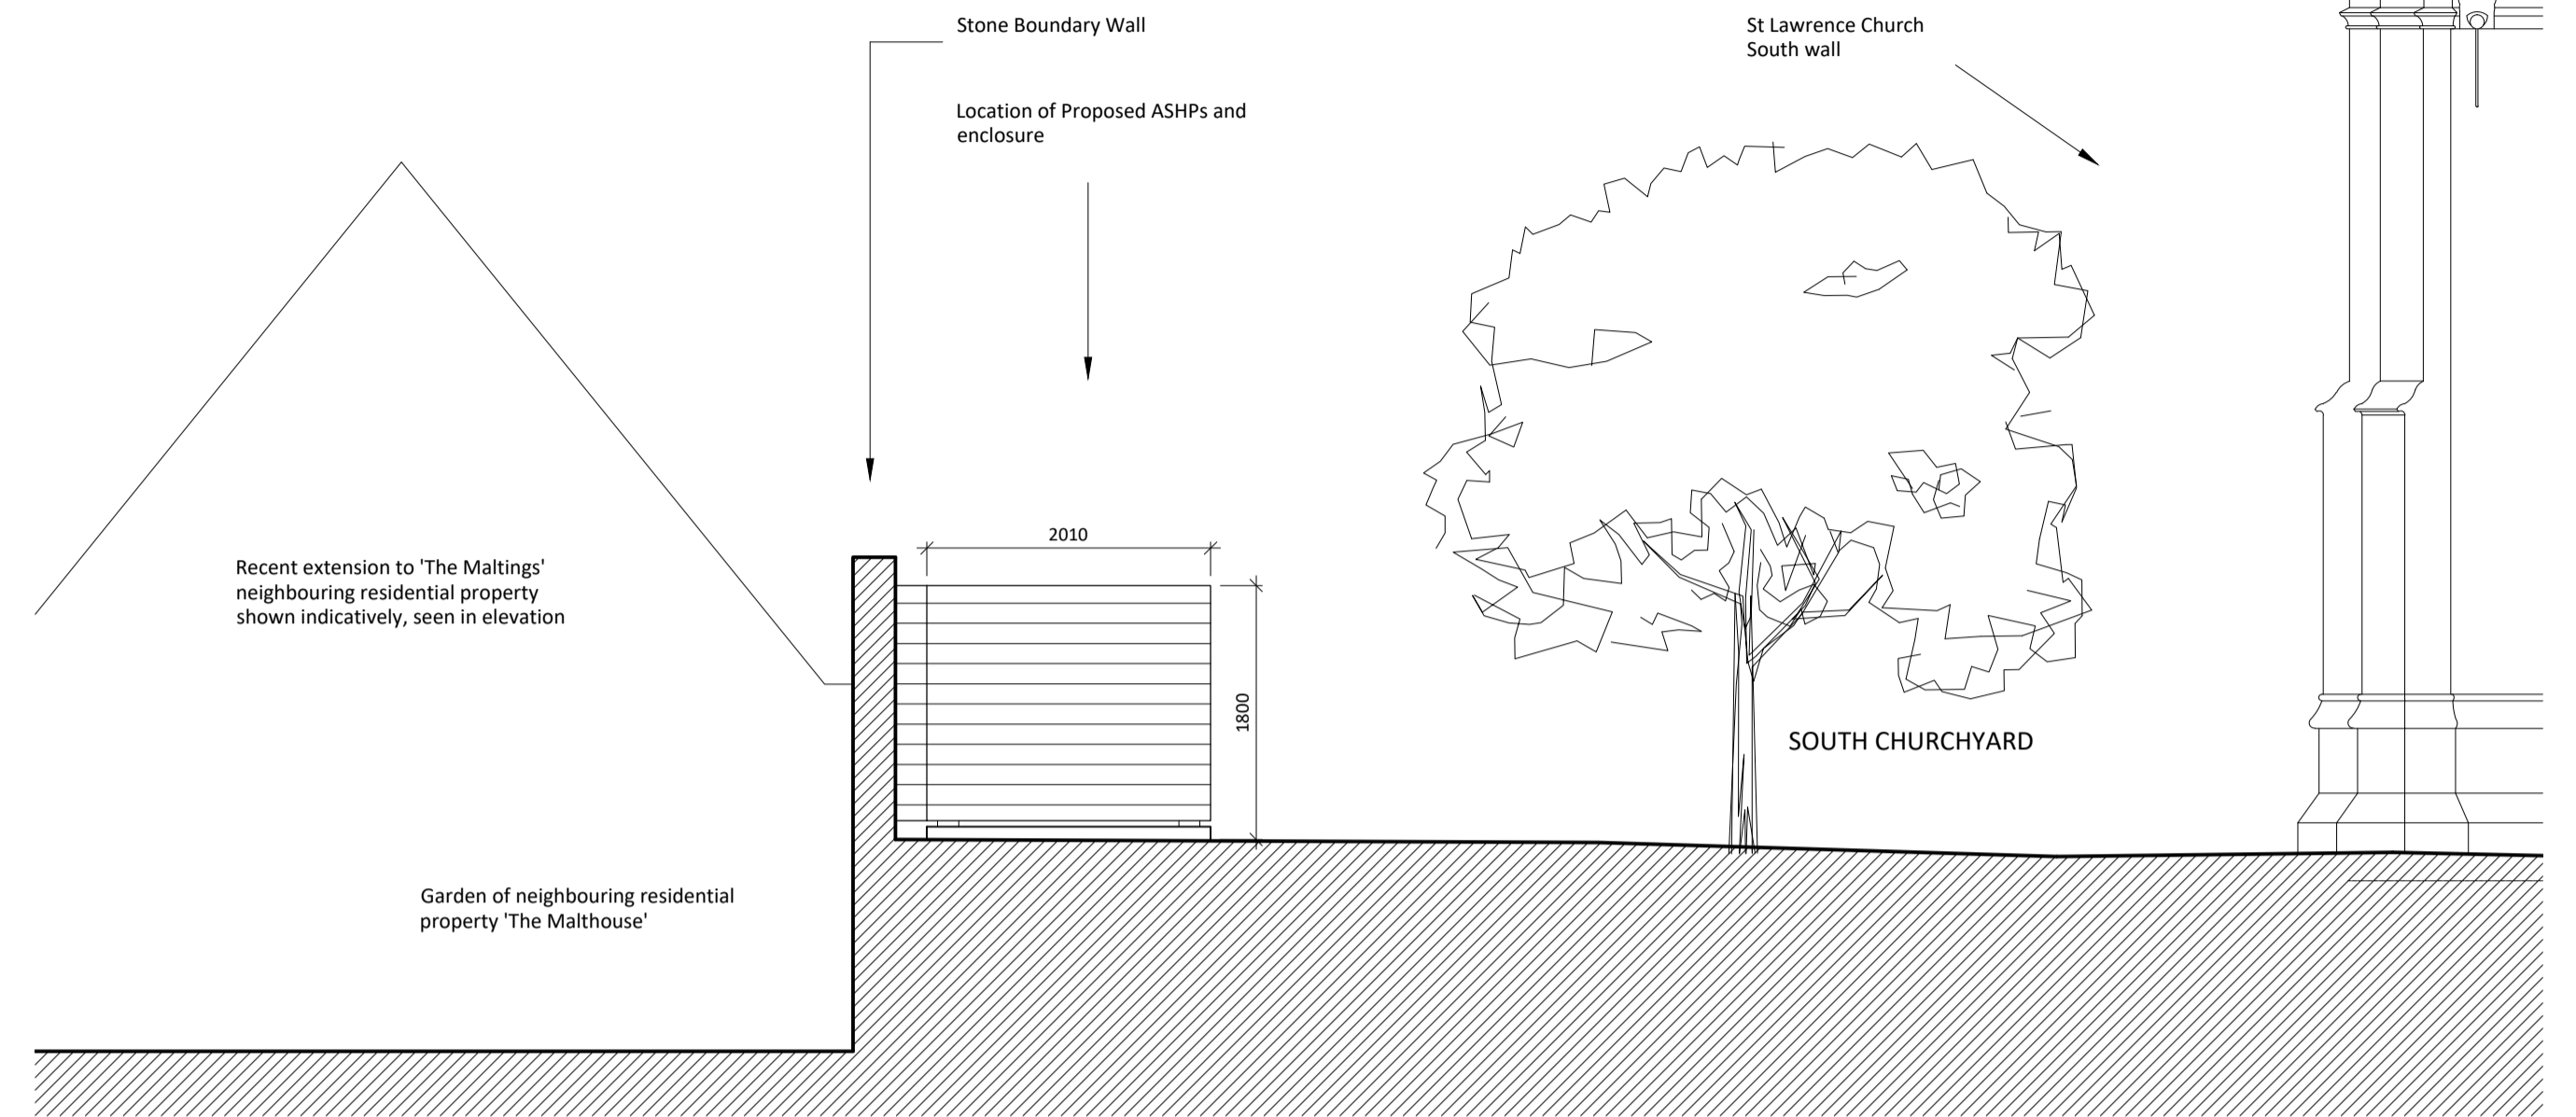

EAST ELEVATION Scale 1:50

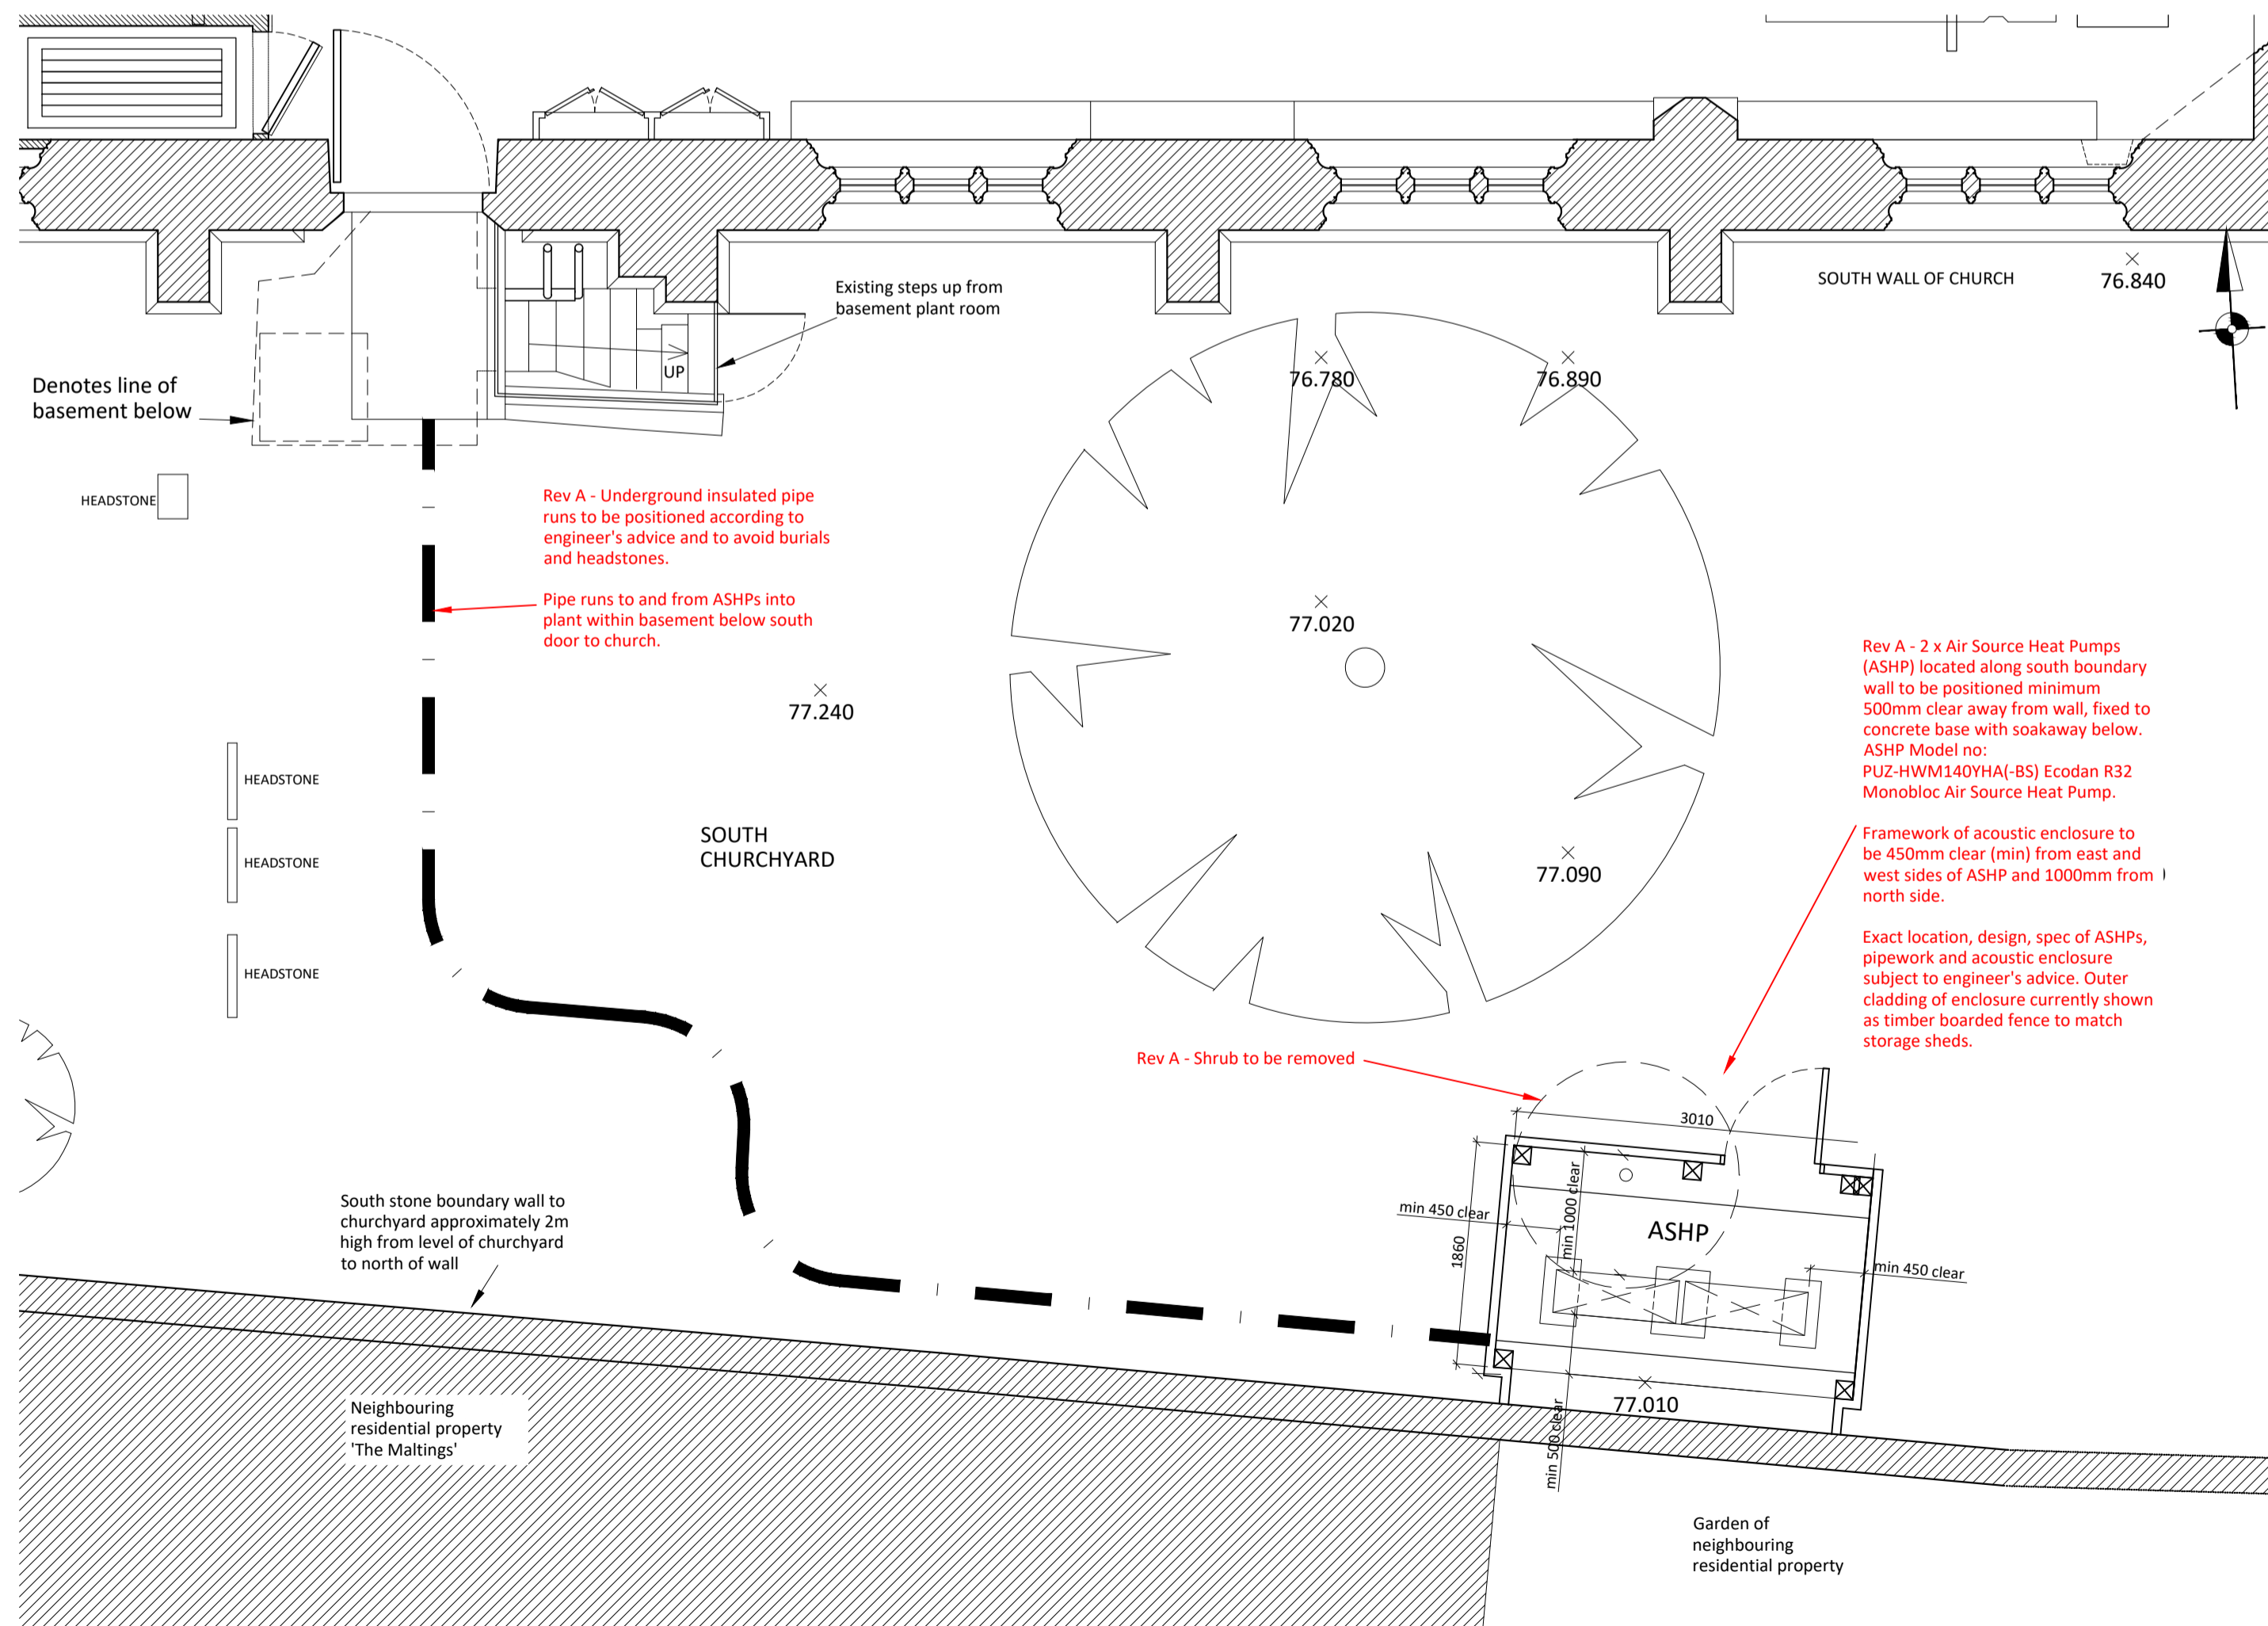

PLAN Scale 1:50

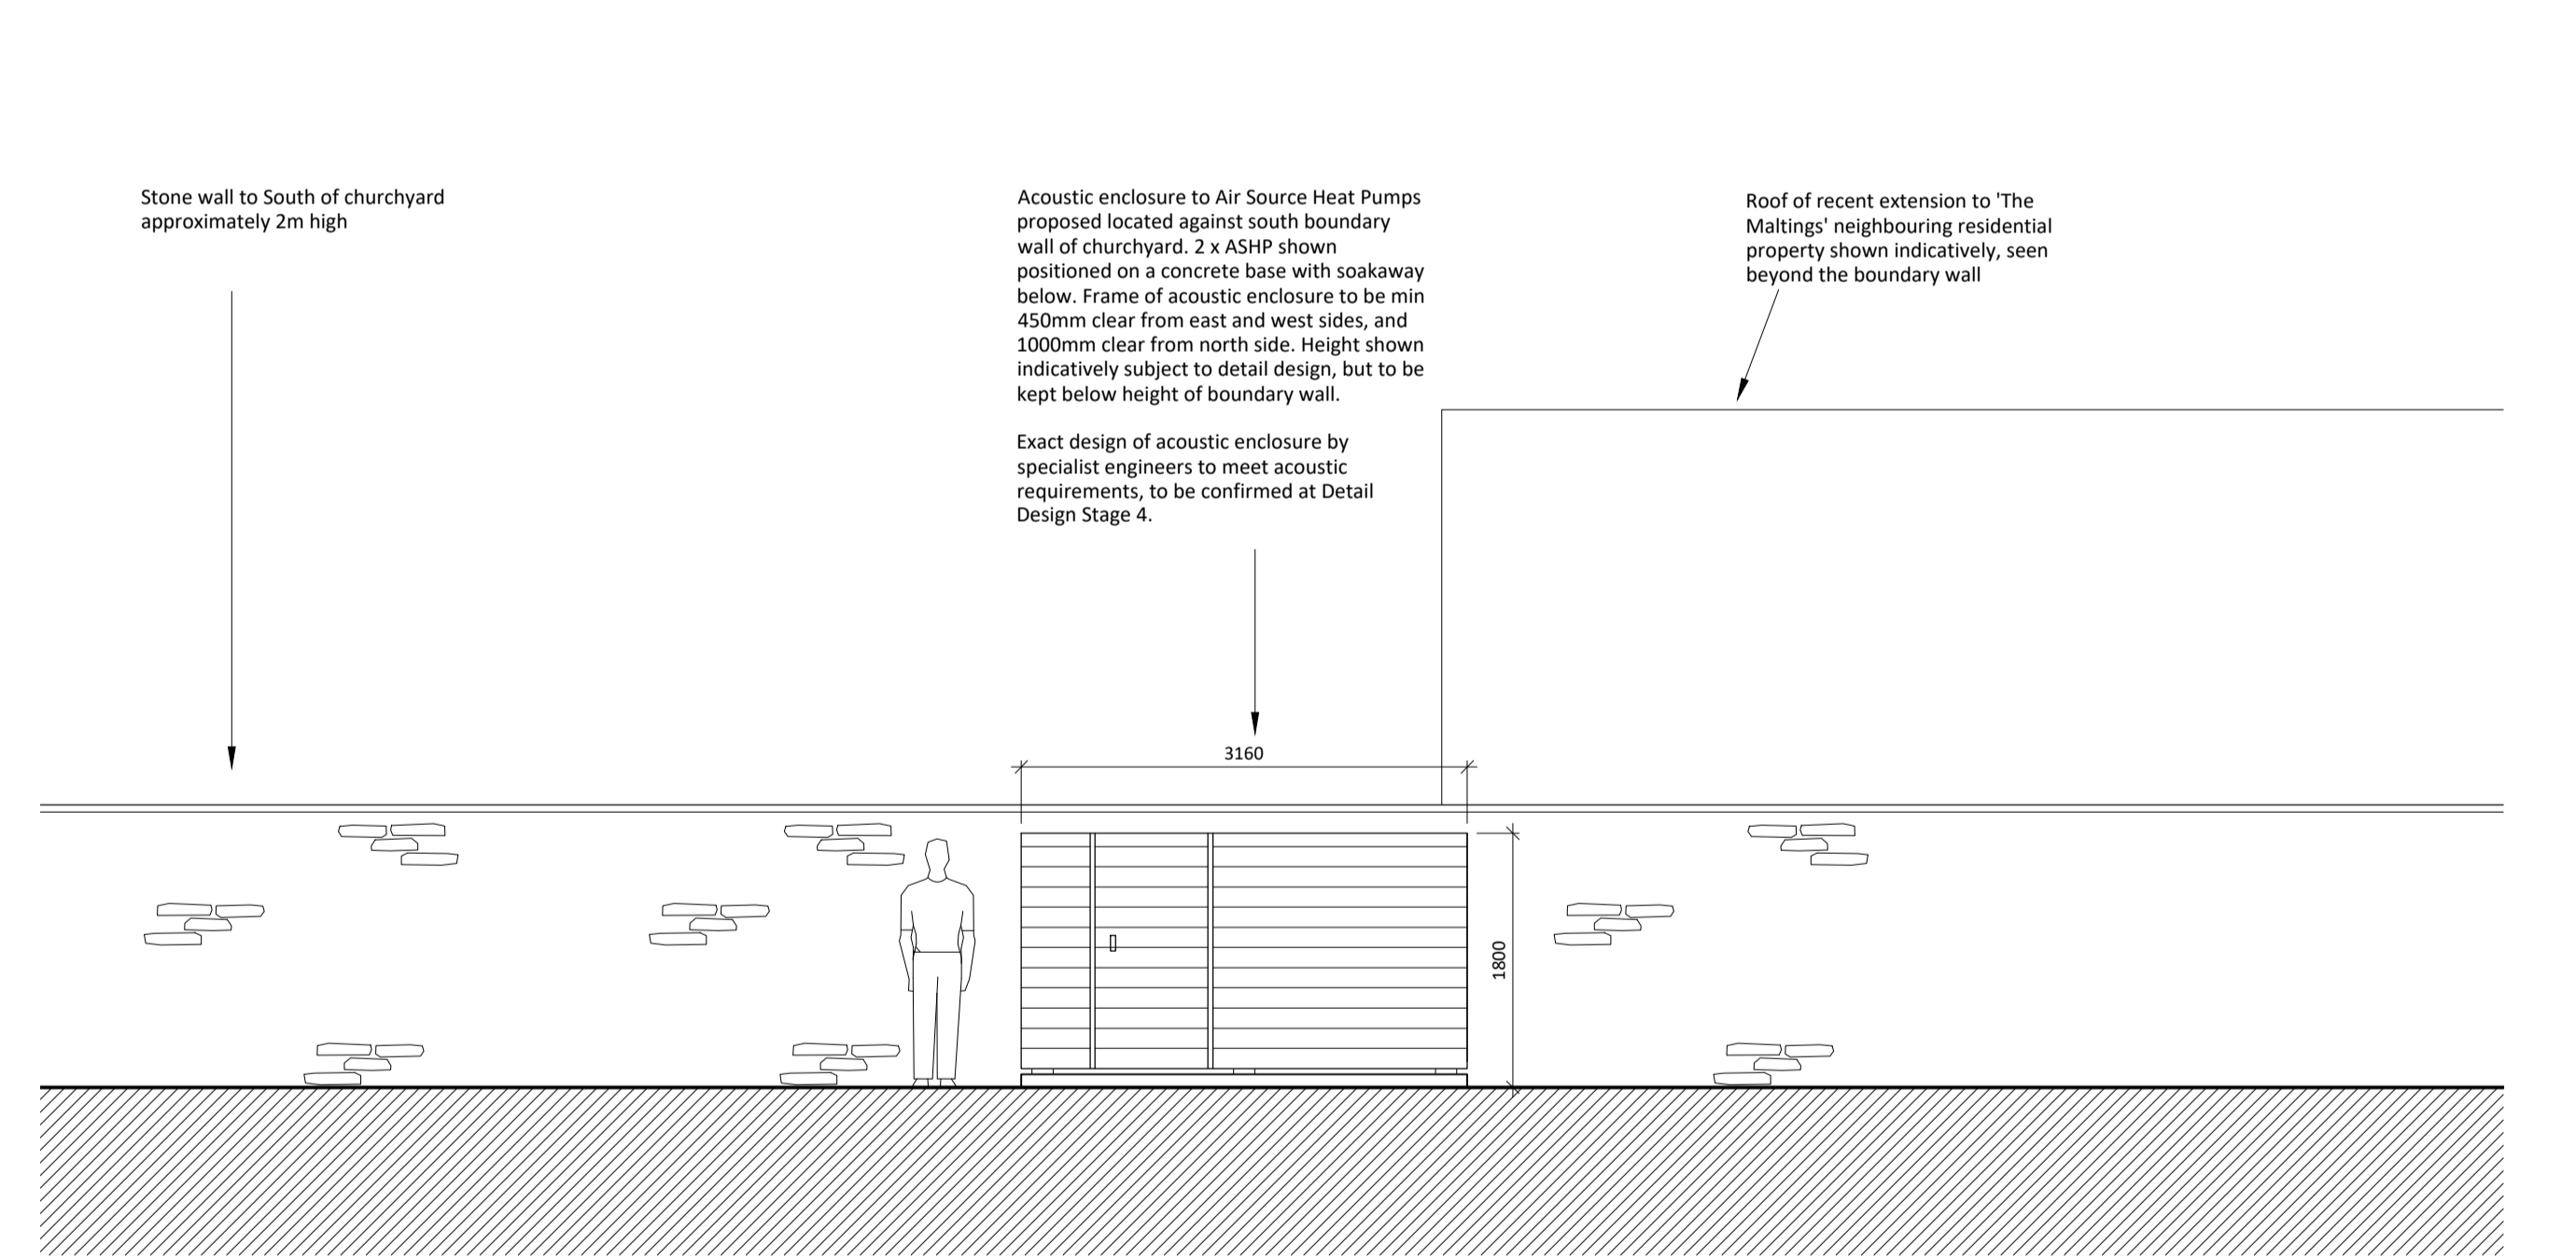

NORTH ELEVATION Scale 1:50

