




Proposed mechanical extract through new perforated stone in face of wall.

West entrance doors reduced in height at base, to suit new floor level. Entrance to be used for special occasions only.

Rev A - previously proposed ASHP and enclosure adjacent to south wall of tower now relocated to south boundary wall of churchyard. Refer to Site plan drawing 1922_041 and detail drawing 1922_046 for more information

Scale- 1:50

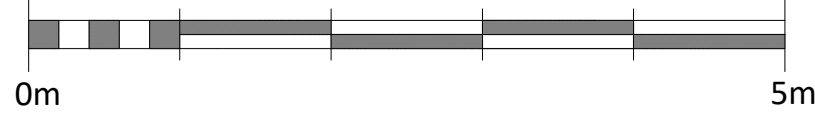

CHEDBURN • CODD
CONSERVATION ARCHITECTS
Historic Building Consultants

Glove Factory Studios, 1 Brook Lane, Holt,
Bradford-on-Avon, Wiltshire BA14 6RL
T: 01225 859999 www.chedburn.com e: chedburn@chedburn.com

A1 1stSept23 Previously proposed ASHP and enclosure to south of tower now relocated to south boundary wall.
Project St Lawrence Church
Lechlade
Drawing West Elevation
As Proposed
Stage RIBA Stage 3 - Planning
Drawing No. 1922/052/A Scale 1:50 @ A1 Date Jan 2023