


Plan (1:50)

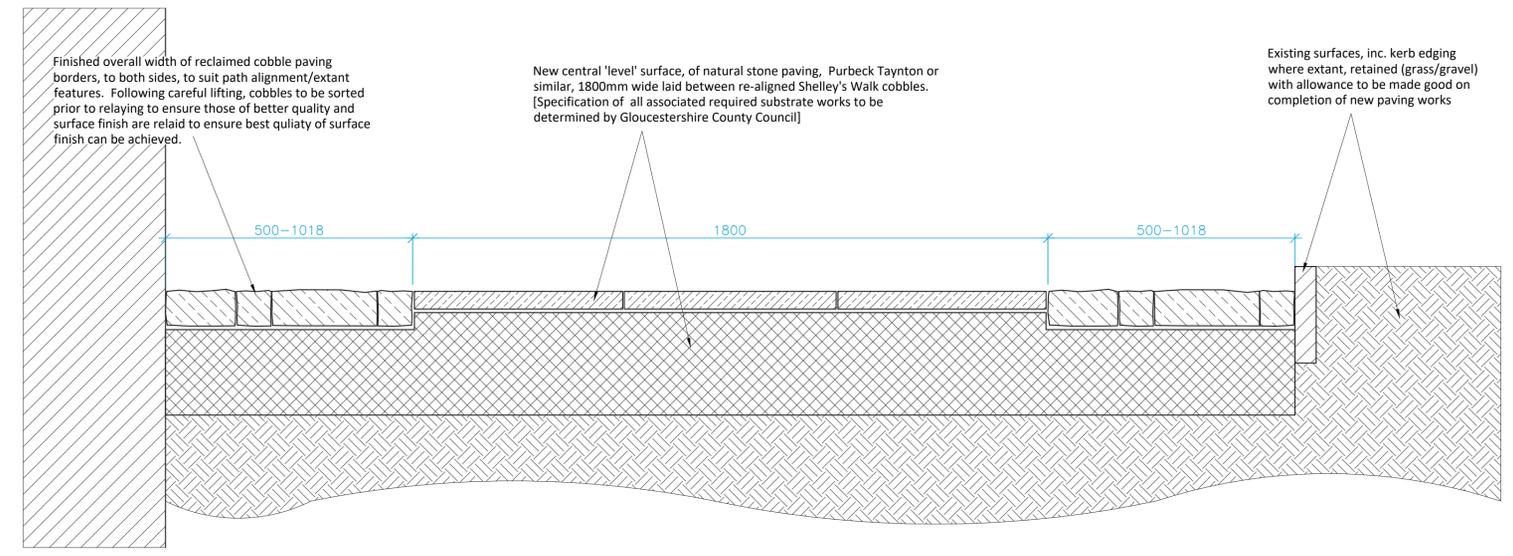

Indicative section (looking east) through re-laid section of path (~1:10)

B	21Jul21 - Paving annotation amended
A	21Jul21 - Indicative section through path added
DATE	August 2020
JOB	St. Lawrence Church Lechlade Project Inspire
DRAWING	Shelley's Walk Improvements Option 4 - As Proposed
SCALE	1:50 @ A1