

Gallery to east end of nave (in location of a previous gallery structure) to extend through from the existing Bell Ringing Chamber (floor finishes to remain level throughout)

West entrance doors reduced in height at base, to suit new floor level. Entrance to be used for special occasions

New glazed screen (inc. double-swing doors) set behind within the Tower arch.

Memorial to be repositioned centrally between windows on north wall.

RevB - Position of proposed retractable projector screen over Chancel arch
Existing hatchment of George IV to be relocated to the north wall of the north aisle.

Pulpit location retained and raised to suit new floor level

Opening made into east panel of Chancel screen (north) to provide access to organ.
Lower panel only to be removed - side frame and head tracery to be retained

~2260 (7'5")

~2720 (~8'11")

New bench with storage for Little Lights resources below hinged seat panels

Oak storage cupboard for Sunday School resources (~500mm clear depth int.)


Oak cupboard to house electrical items (~1000 x 200mm clear depth int.) Refer to EEP details.

Oak storage cupboard for 6 rectangular tables laid on their sides (~625mm clear depth int.)

Oak storage cupboards along north wall for furniture, books etc (~625mm clear depth int.). Oak from existing storage to be reused in new storage units where possible.

RevB - Chancel screen to be retained as existing, not removed

Ground floor to nave, aisles and tower raised to match level of Chancel floor. New floor finish to be Purbeck limestone. [North, west and south doors to be adjusted to suit; internal floor level to north porch re-laid to suit]

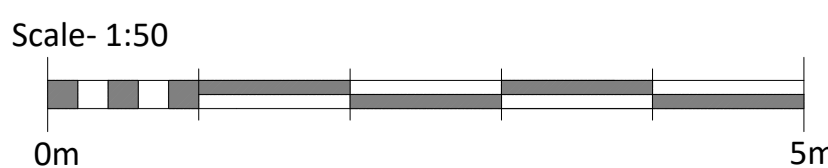

CHEDBURN • CODD
CONSERVATION ARCHITECTS
Historic Building Consultants

Glove Factory Studios, 1 Brook Lane, Holt, Bradford-on-Avon, Wiltshire BA14 6RL
T: 01225 859999 www.chedburn.com e: chedburn@chedburn.com

1st Sept 23 Amendments made including retaining the chancel screen following feedback from CDC, HE, DAC and other consultants.
A1 23.12.22 Layout & notes updated with client amendments.
Project: St Lawrence Church Lechlade
Drawing: Sections A-A As Proposed
Stage: RIBA Stage 3 - Spatial Design
Drawing No: 1922/013/B Scale: 1:50 @ A1 Date: Aug 2022