
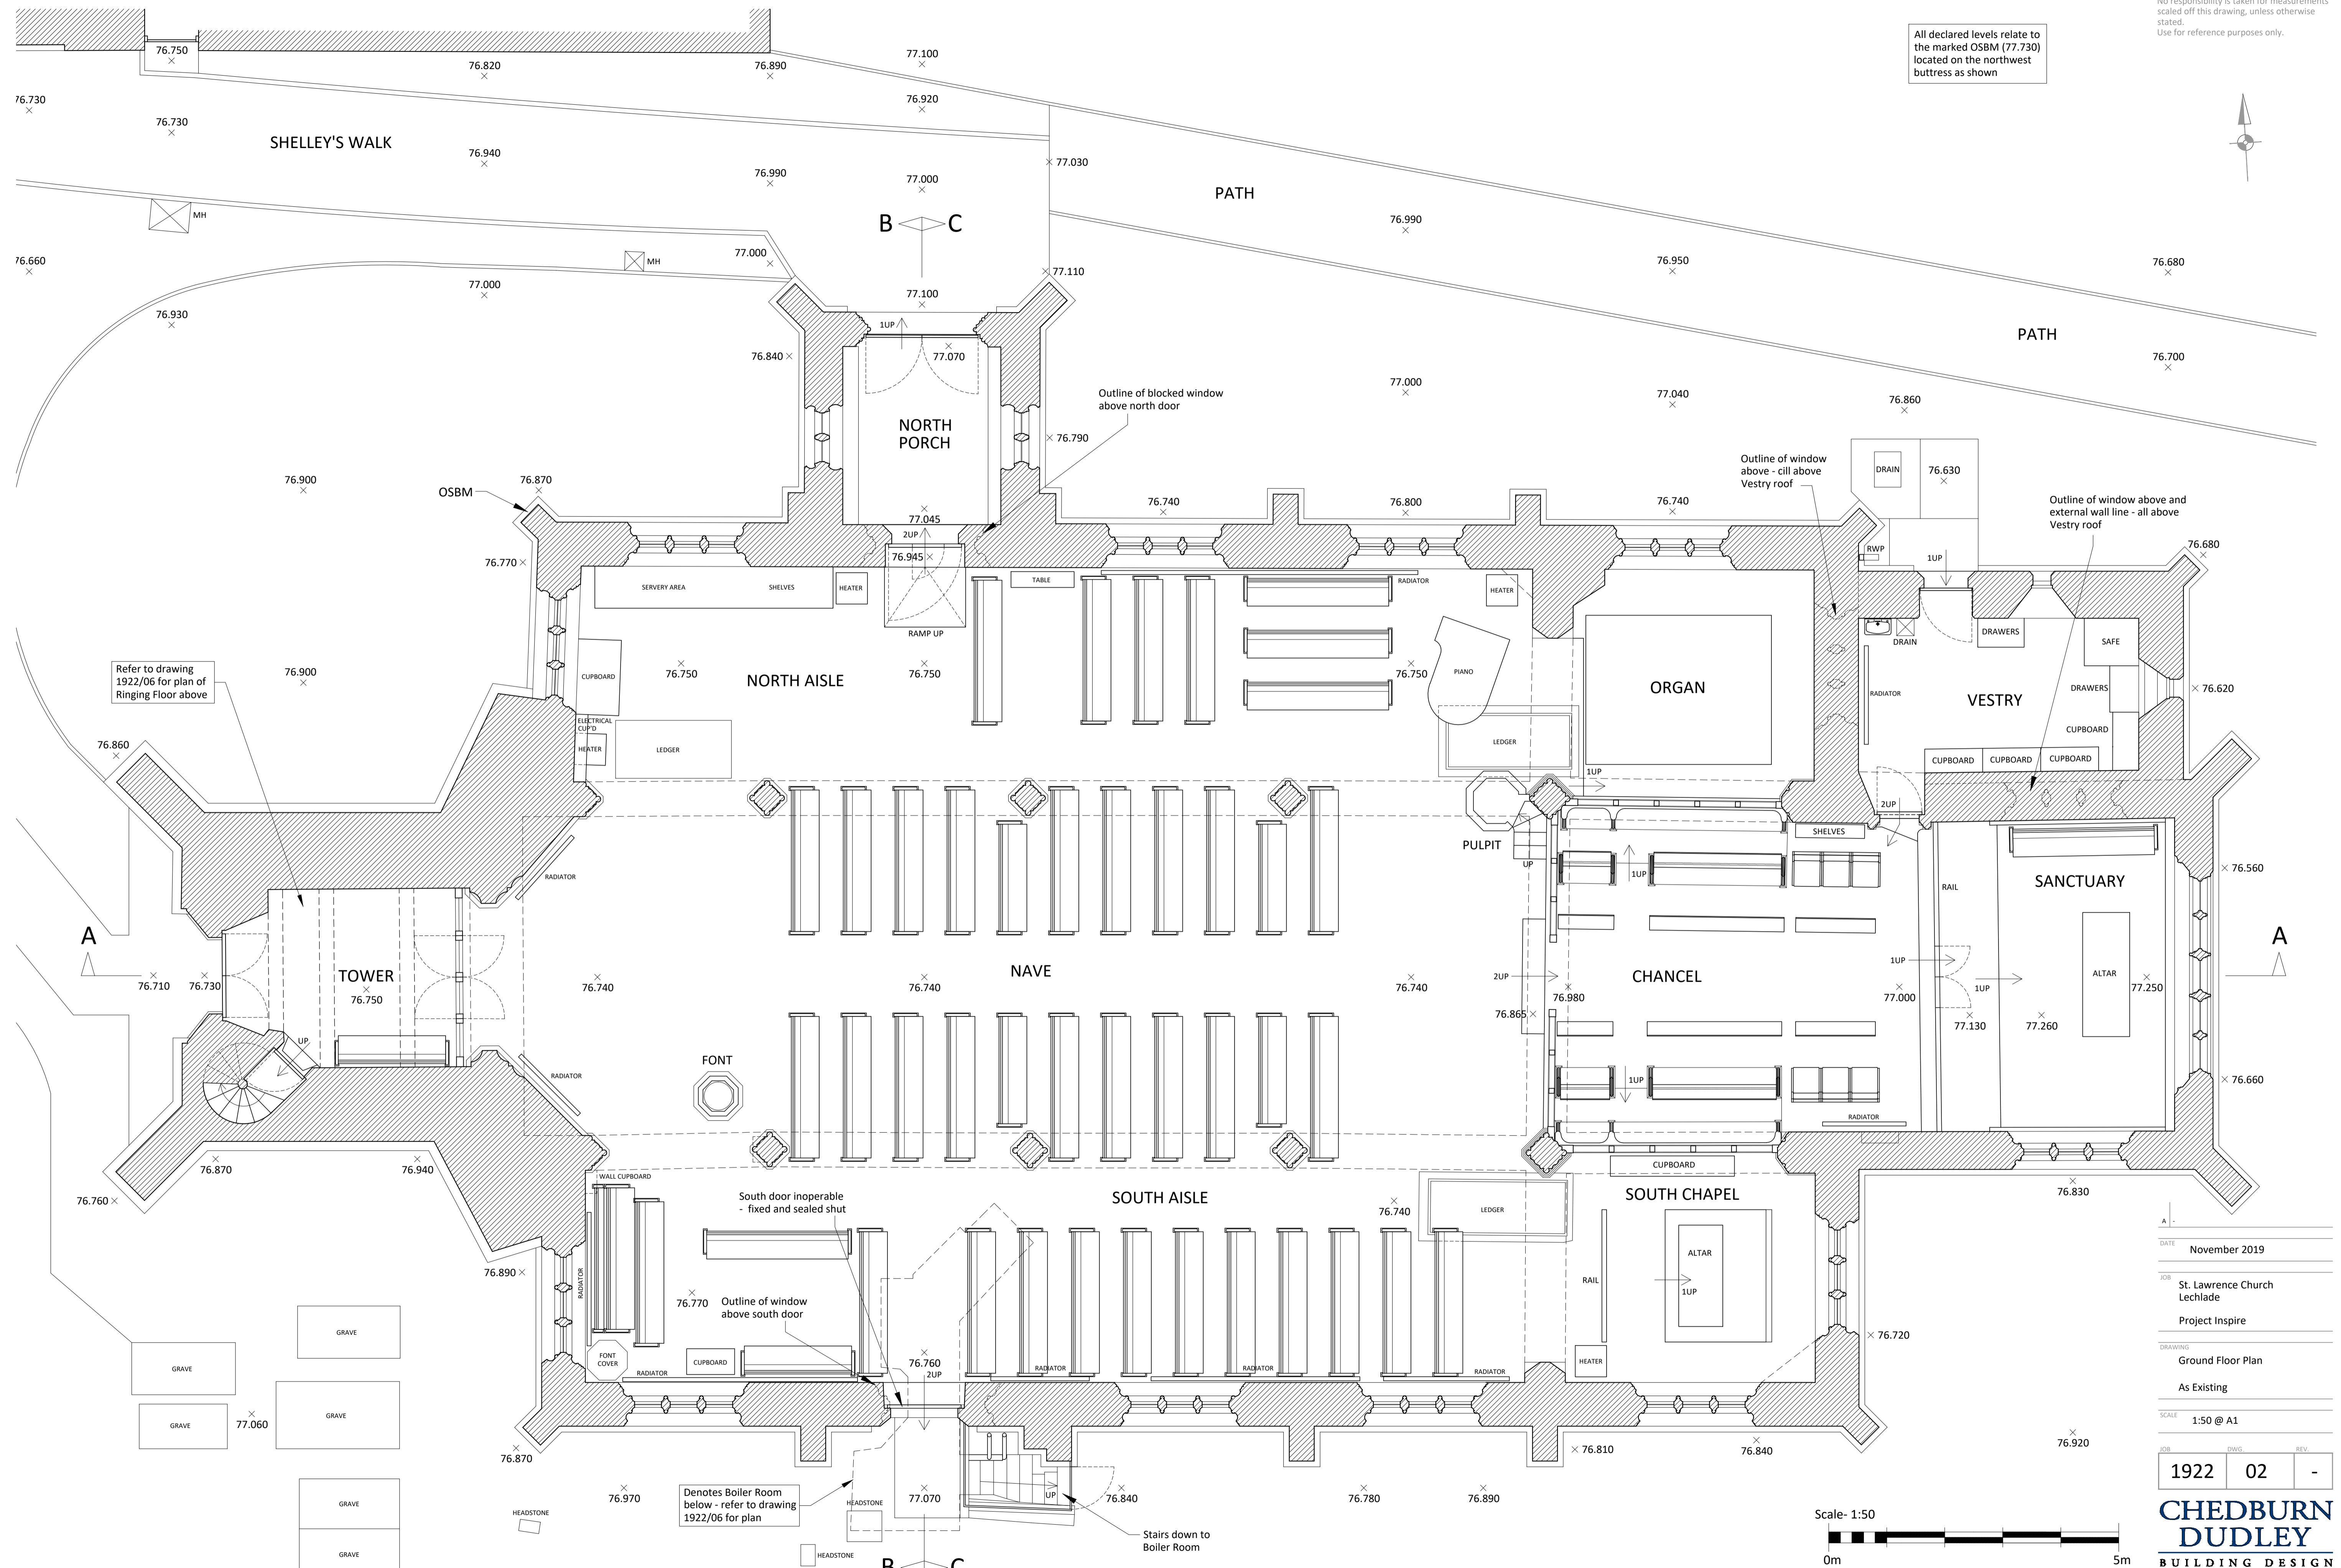


No responsibility is taken for measurements scaled off this drawing, unless otherwise stated.  
Use for reference purposes only.

All declared levels relate to the marked OSBM (77.730) located on the northwest buttress as shown

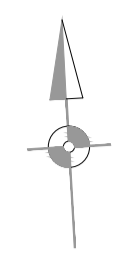

# St. Lawrence Church Lechlade

# Ground Floor Plan As Existing

DATE	November 2019	
JOB	St. Lawrence Church Lechlade	
	Project Inspire	
DRAWING	Ground Floor Plan	
	As Existing	
SCALE	1:50 @ A1	
JOB	DWG	REV
	1922	02
<b>CHEDBURN DUDLEY</b>		
BUILDING DESIGN CONSERVATION Chartered Architects Historic Building Consultants		
Limply Mill, Limply Stoke Bath BA2 7EJ T: 01225 859999 F: 01225 729990 E: chedburn@chedburn.com		