





SOUTH ELEVATION

St. Lawrence Church  
Lechlade

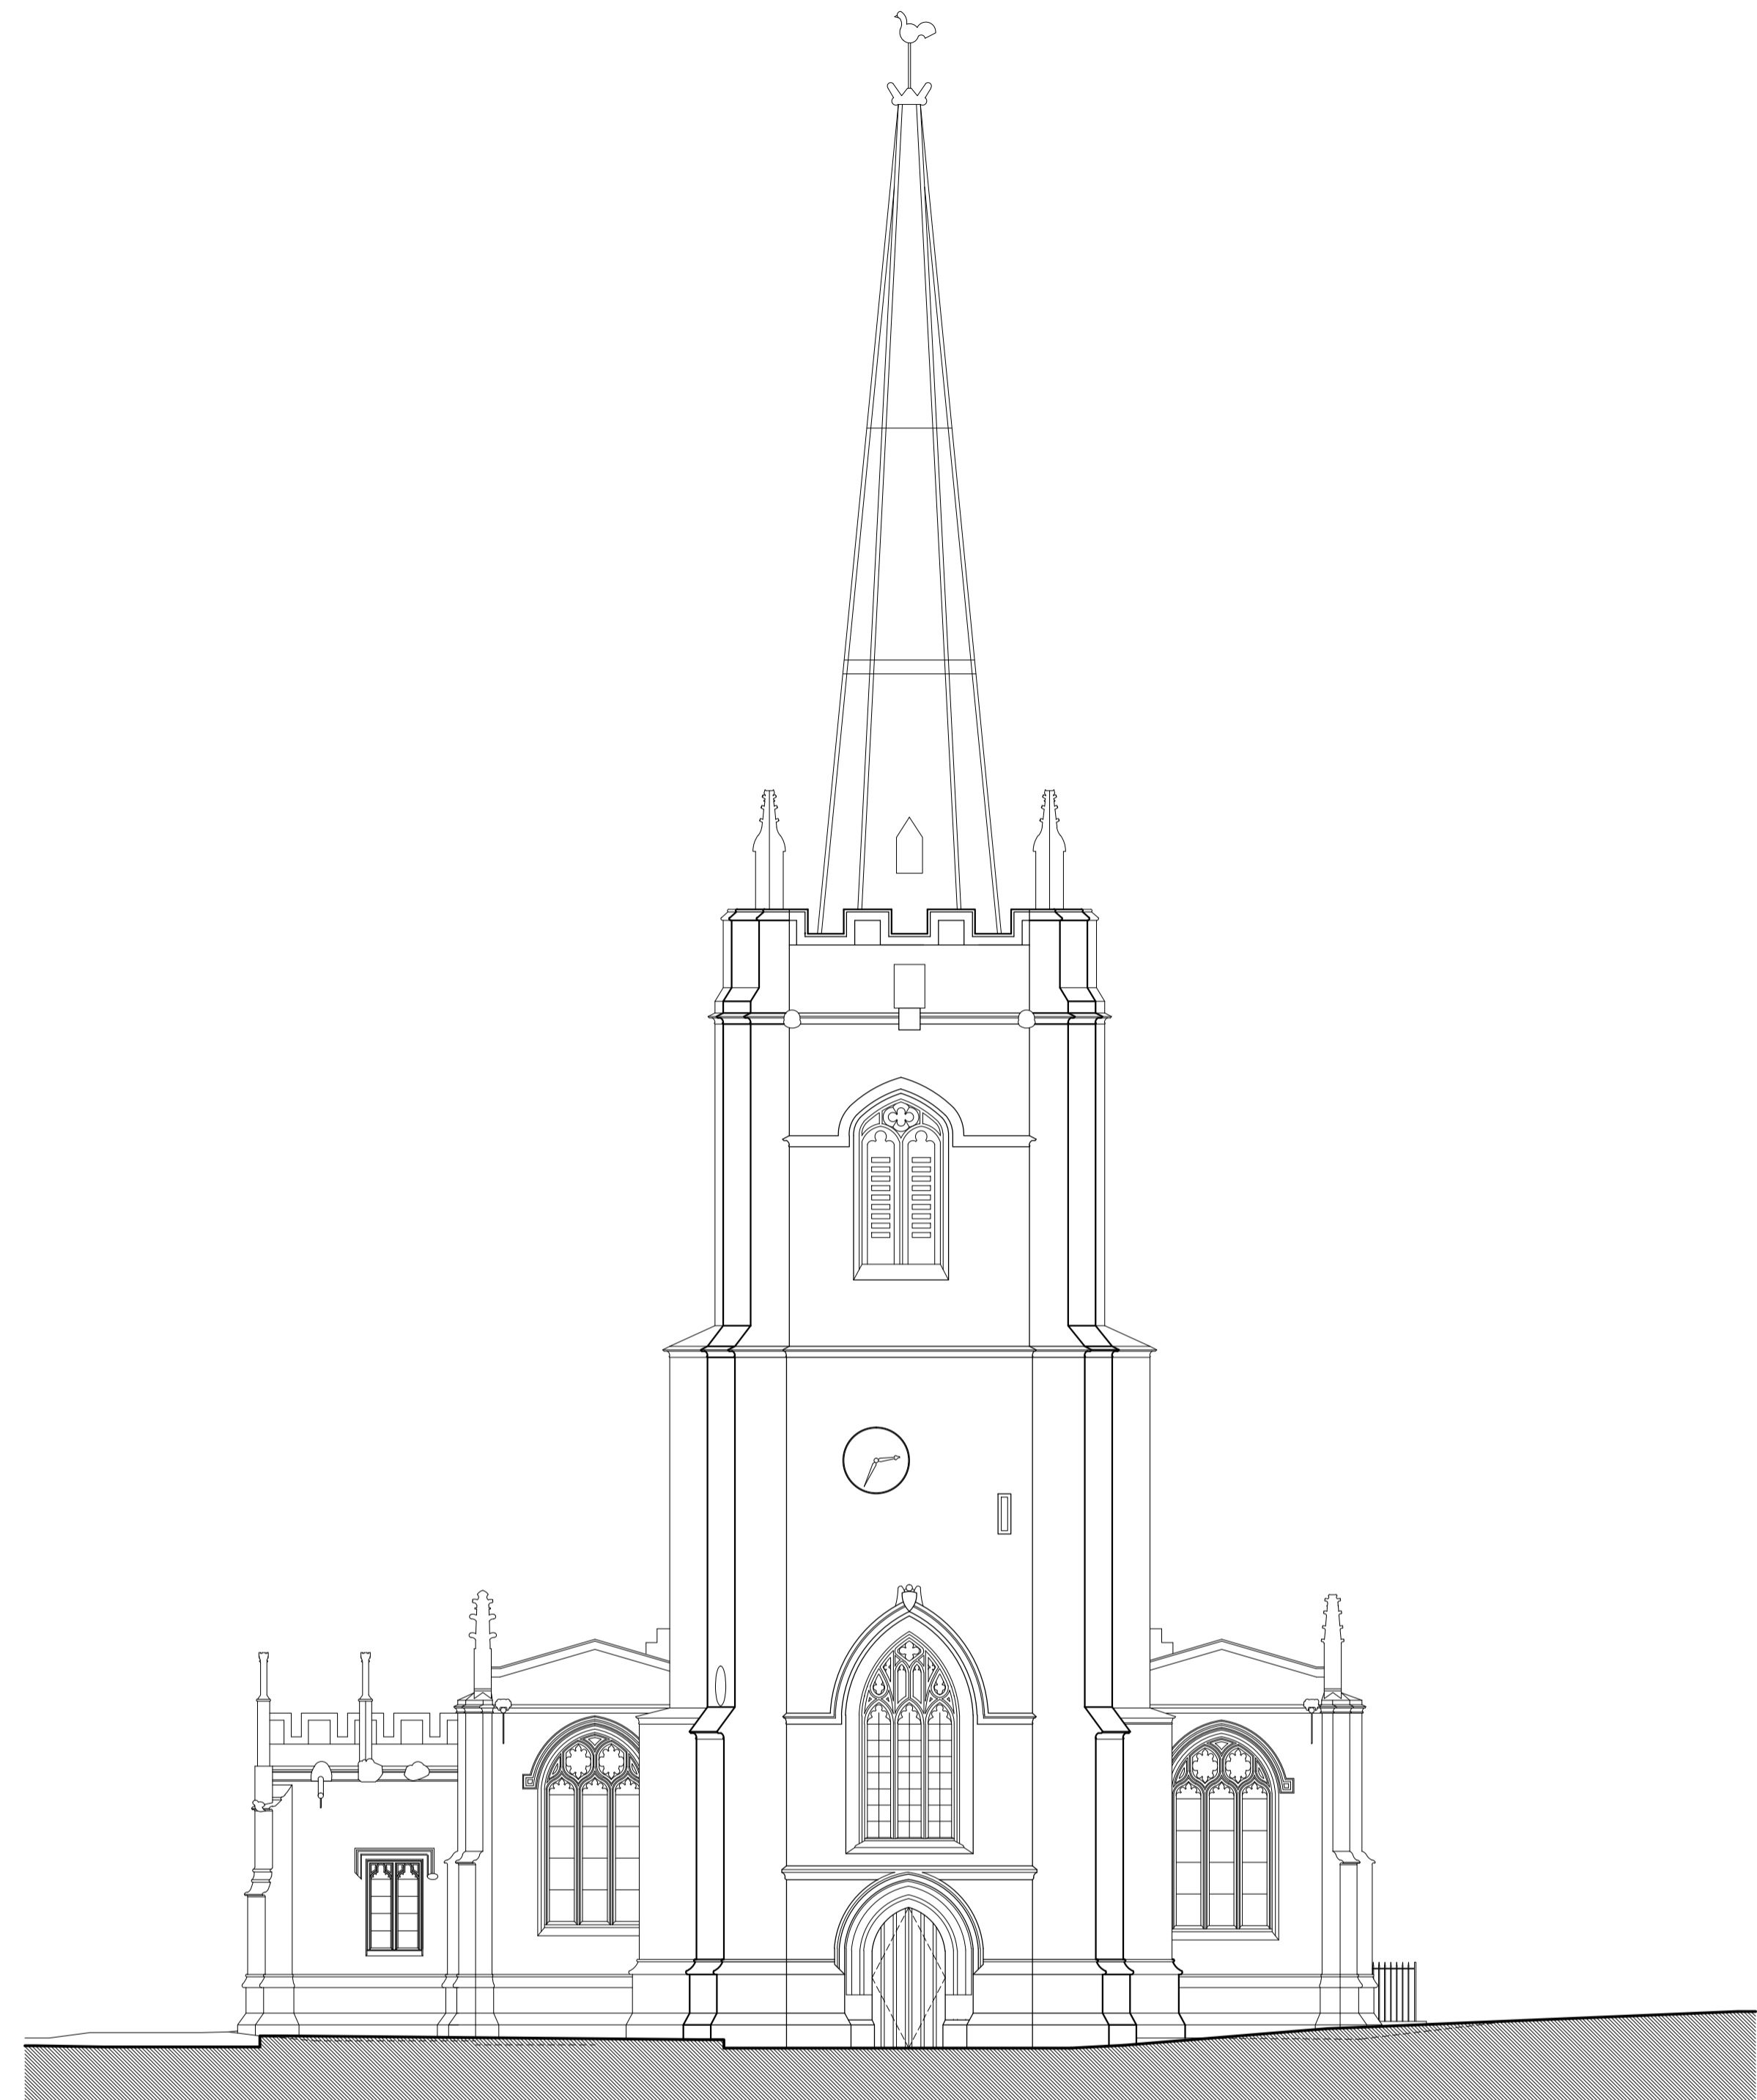

EAST ELEVATION

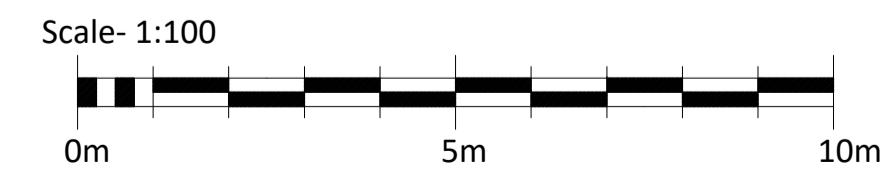

South & West Elevations  
As Existing

DATE	November 2019
JOB	St. Lawrence Church Lechlade
PROJECT	Project Inspire
DRAWING	South & West Elevations
SCALE	As Existing
SCALE	1:100 @ A1
JOB	1922
DWG	03
REV	-

**CHEDBURN  
DUDLEY**  
BUILDING DESIGN  
CONSERVATION  
*Chartered Architects  
Historic Building Consultants*  
Limley Mill, Limley Stoke  
Bath BA2 7EJ  
T: 01225 859999 F: 01225 729990  
E: chedburn@chedburn.com