


**BASEMENT FLOOR PLAN**

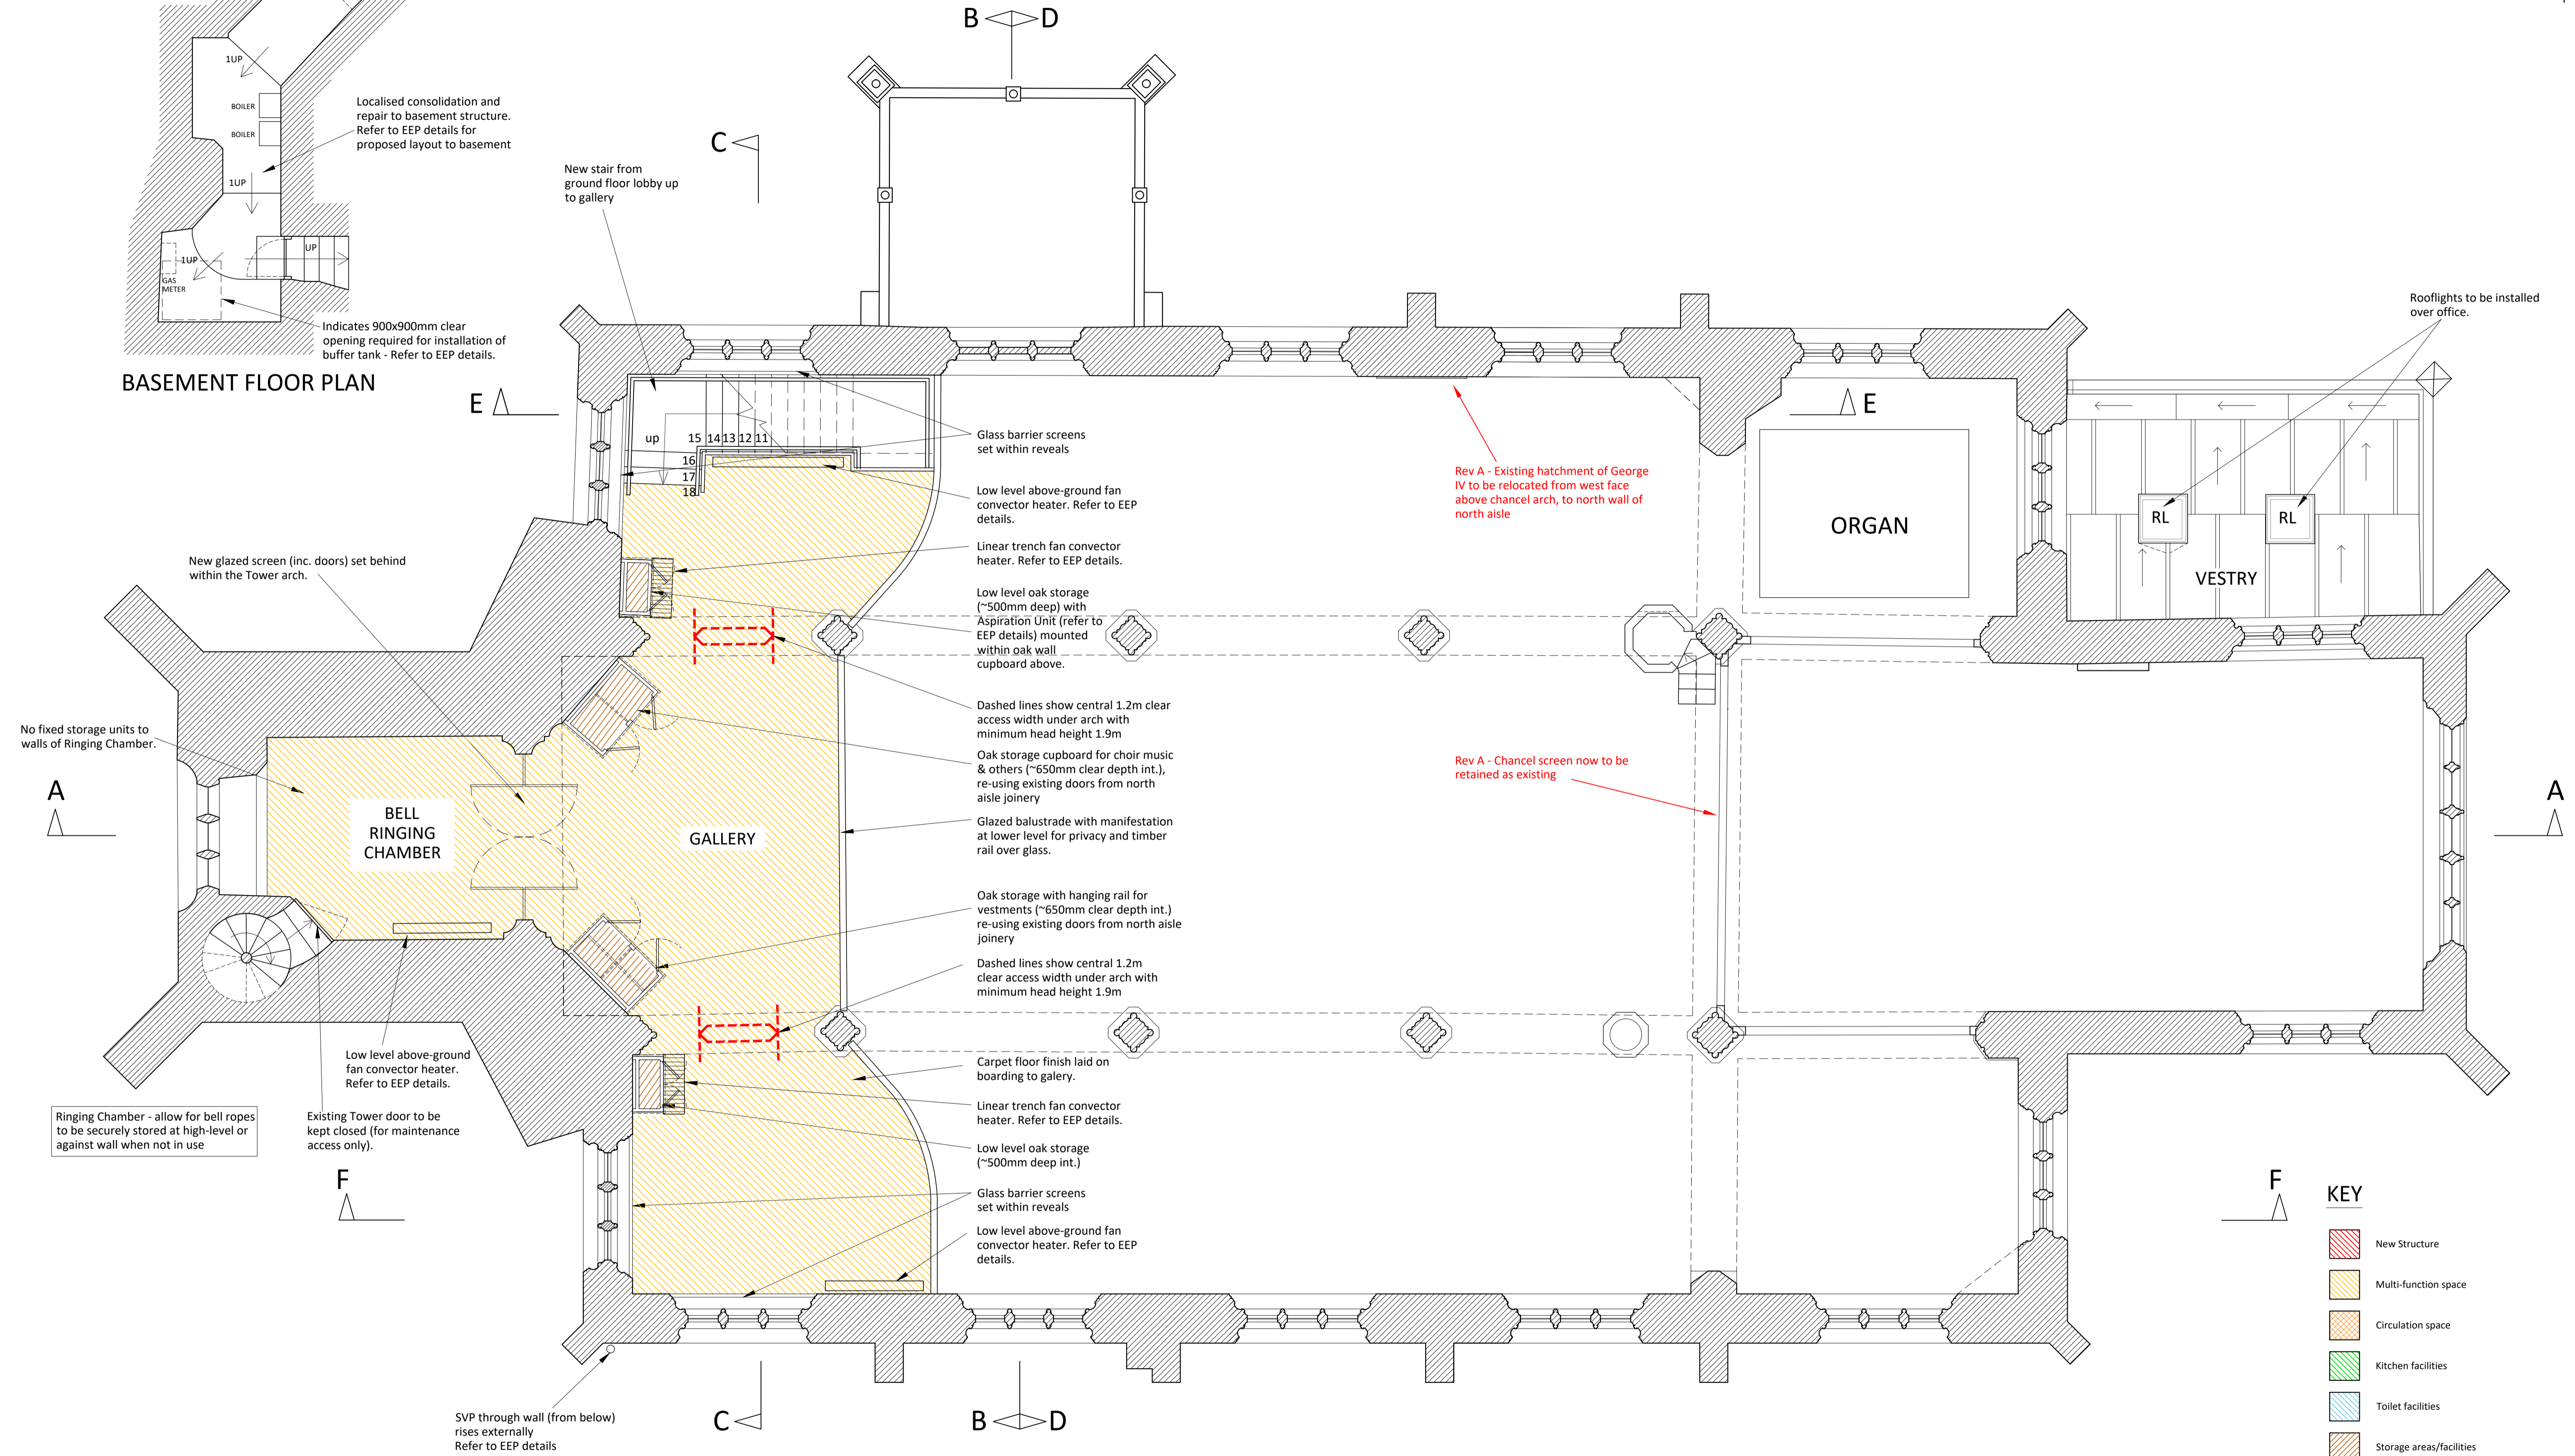

**FIRST FLOOR PLAN**

**KEY**

- New Structure
- Multi-function space
- Circulation space
- Kitchen facilities
- Toilet facilities
- Storage areas/facilities

