

No responsibilisi kisi italyen sortroe asure mænts scalesi offetnis drasving, on tesk otfier witsei stated. **disetwingferente perposisioni** stated. Use for reference purposes only.

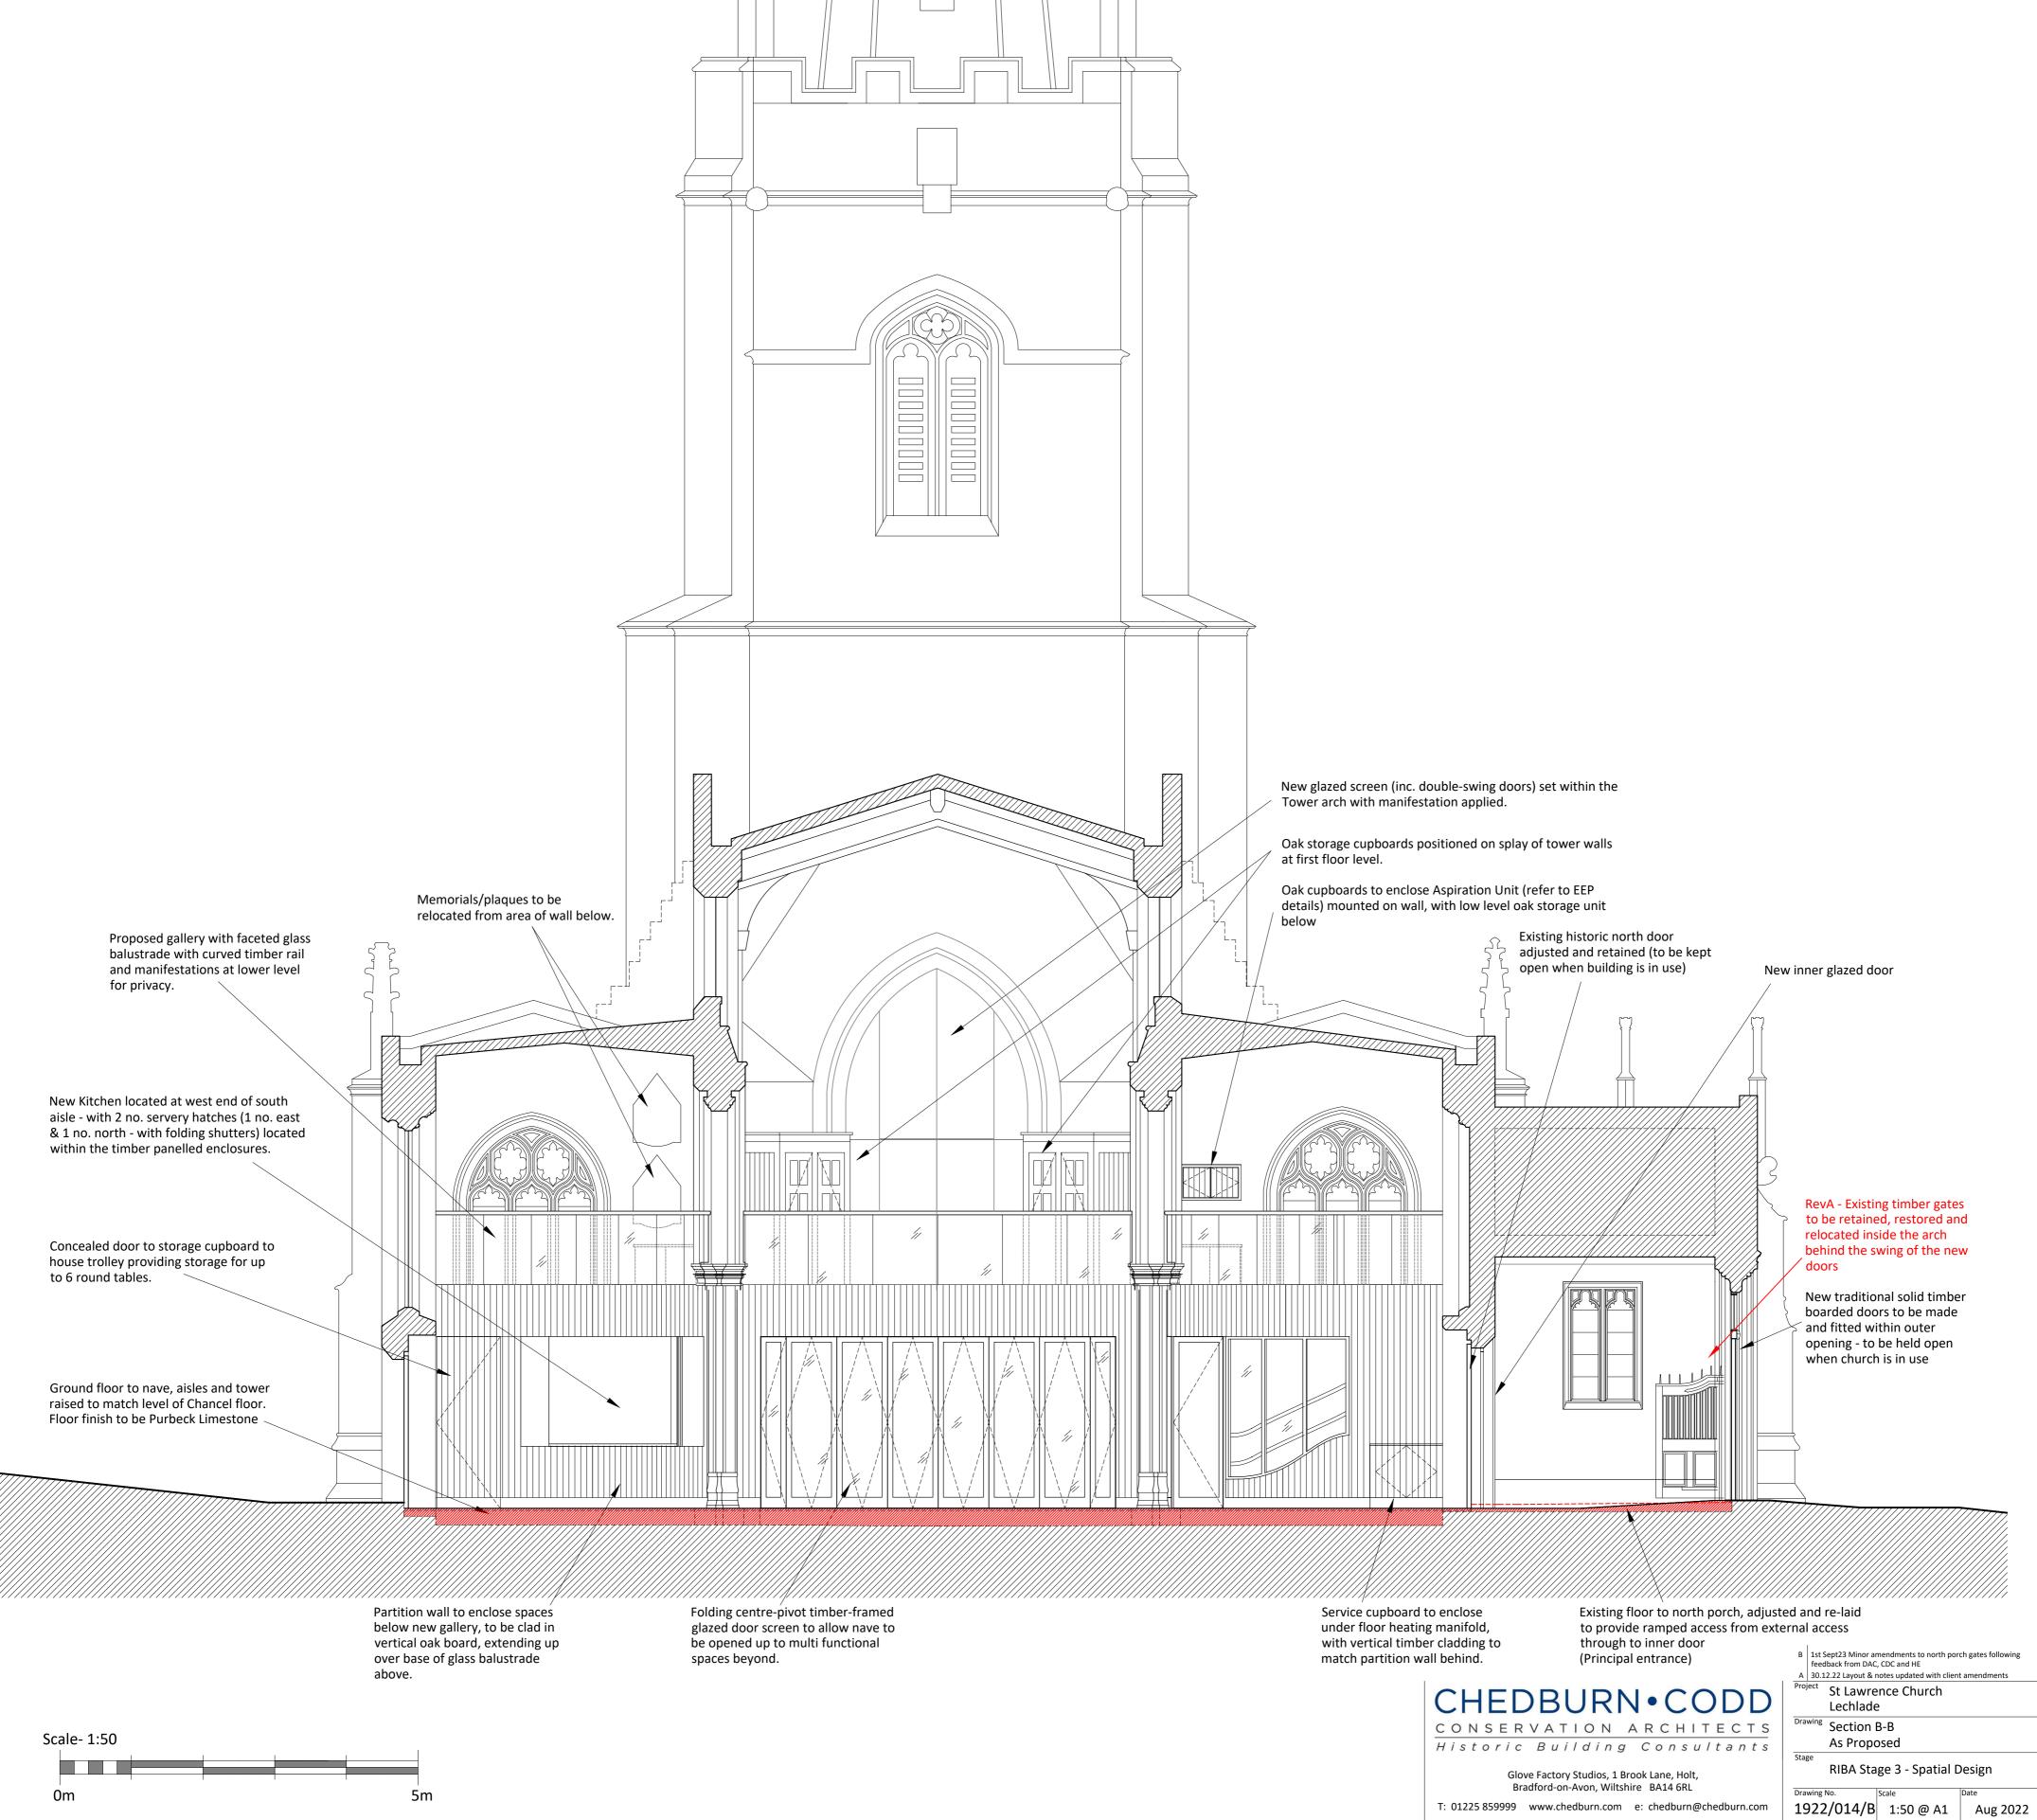

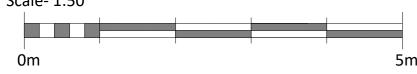

B 1st Sept23 Minor amendments to north porch gates following feedback from DAC, CDC and HE A 30.12.22 Layout & notes updated with client amendments