


SECTION E-E

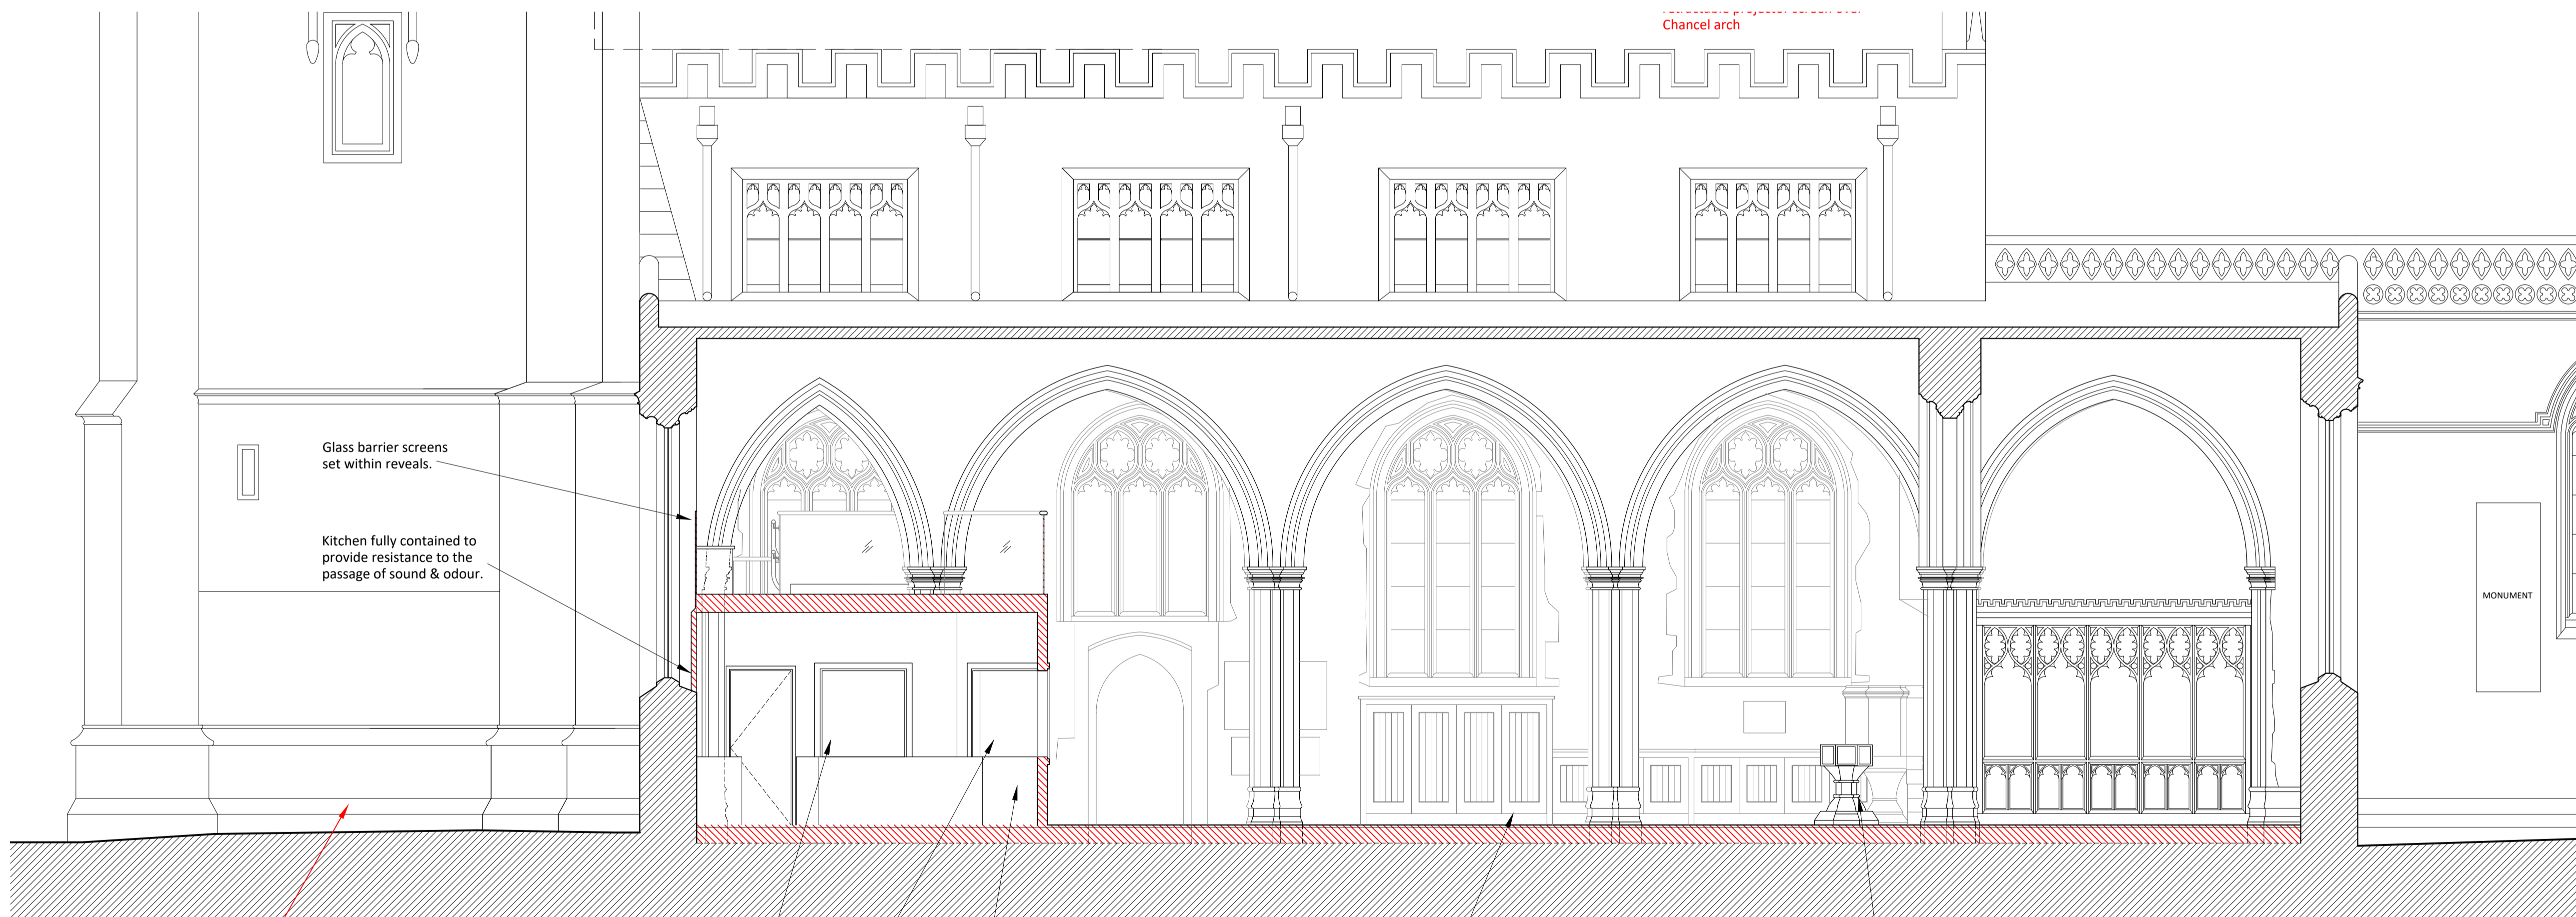

Rev A - Previously proposed ASHP adjacent to south wall of tower now relocated to south boundary wall of churchyard following discussions with HE and CDC.

SECTION F-F

