




First Floor Plan
Seating Option 1

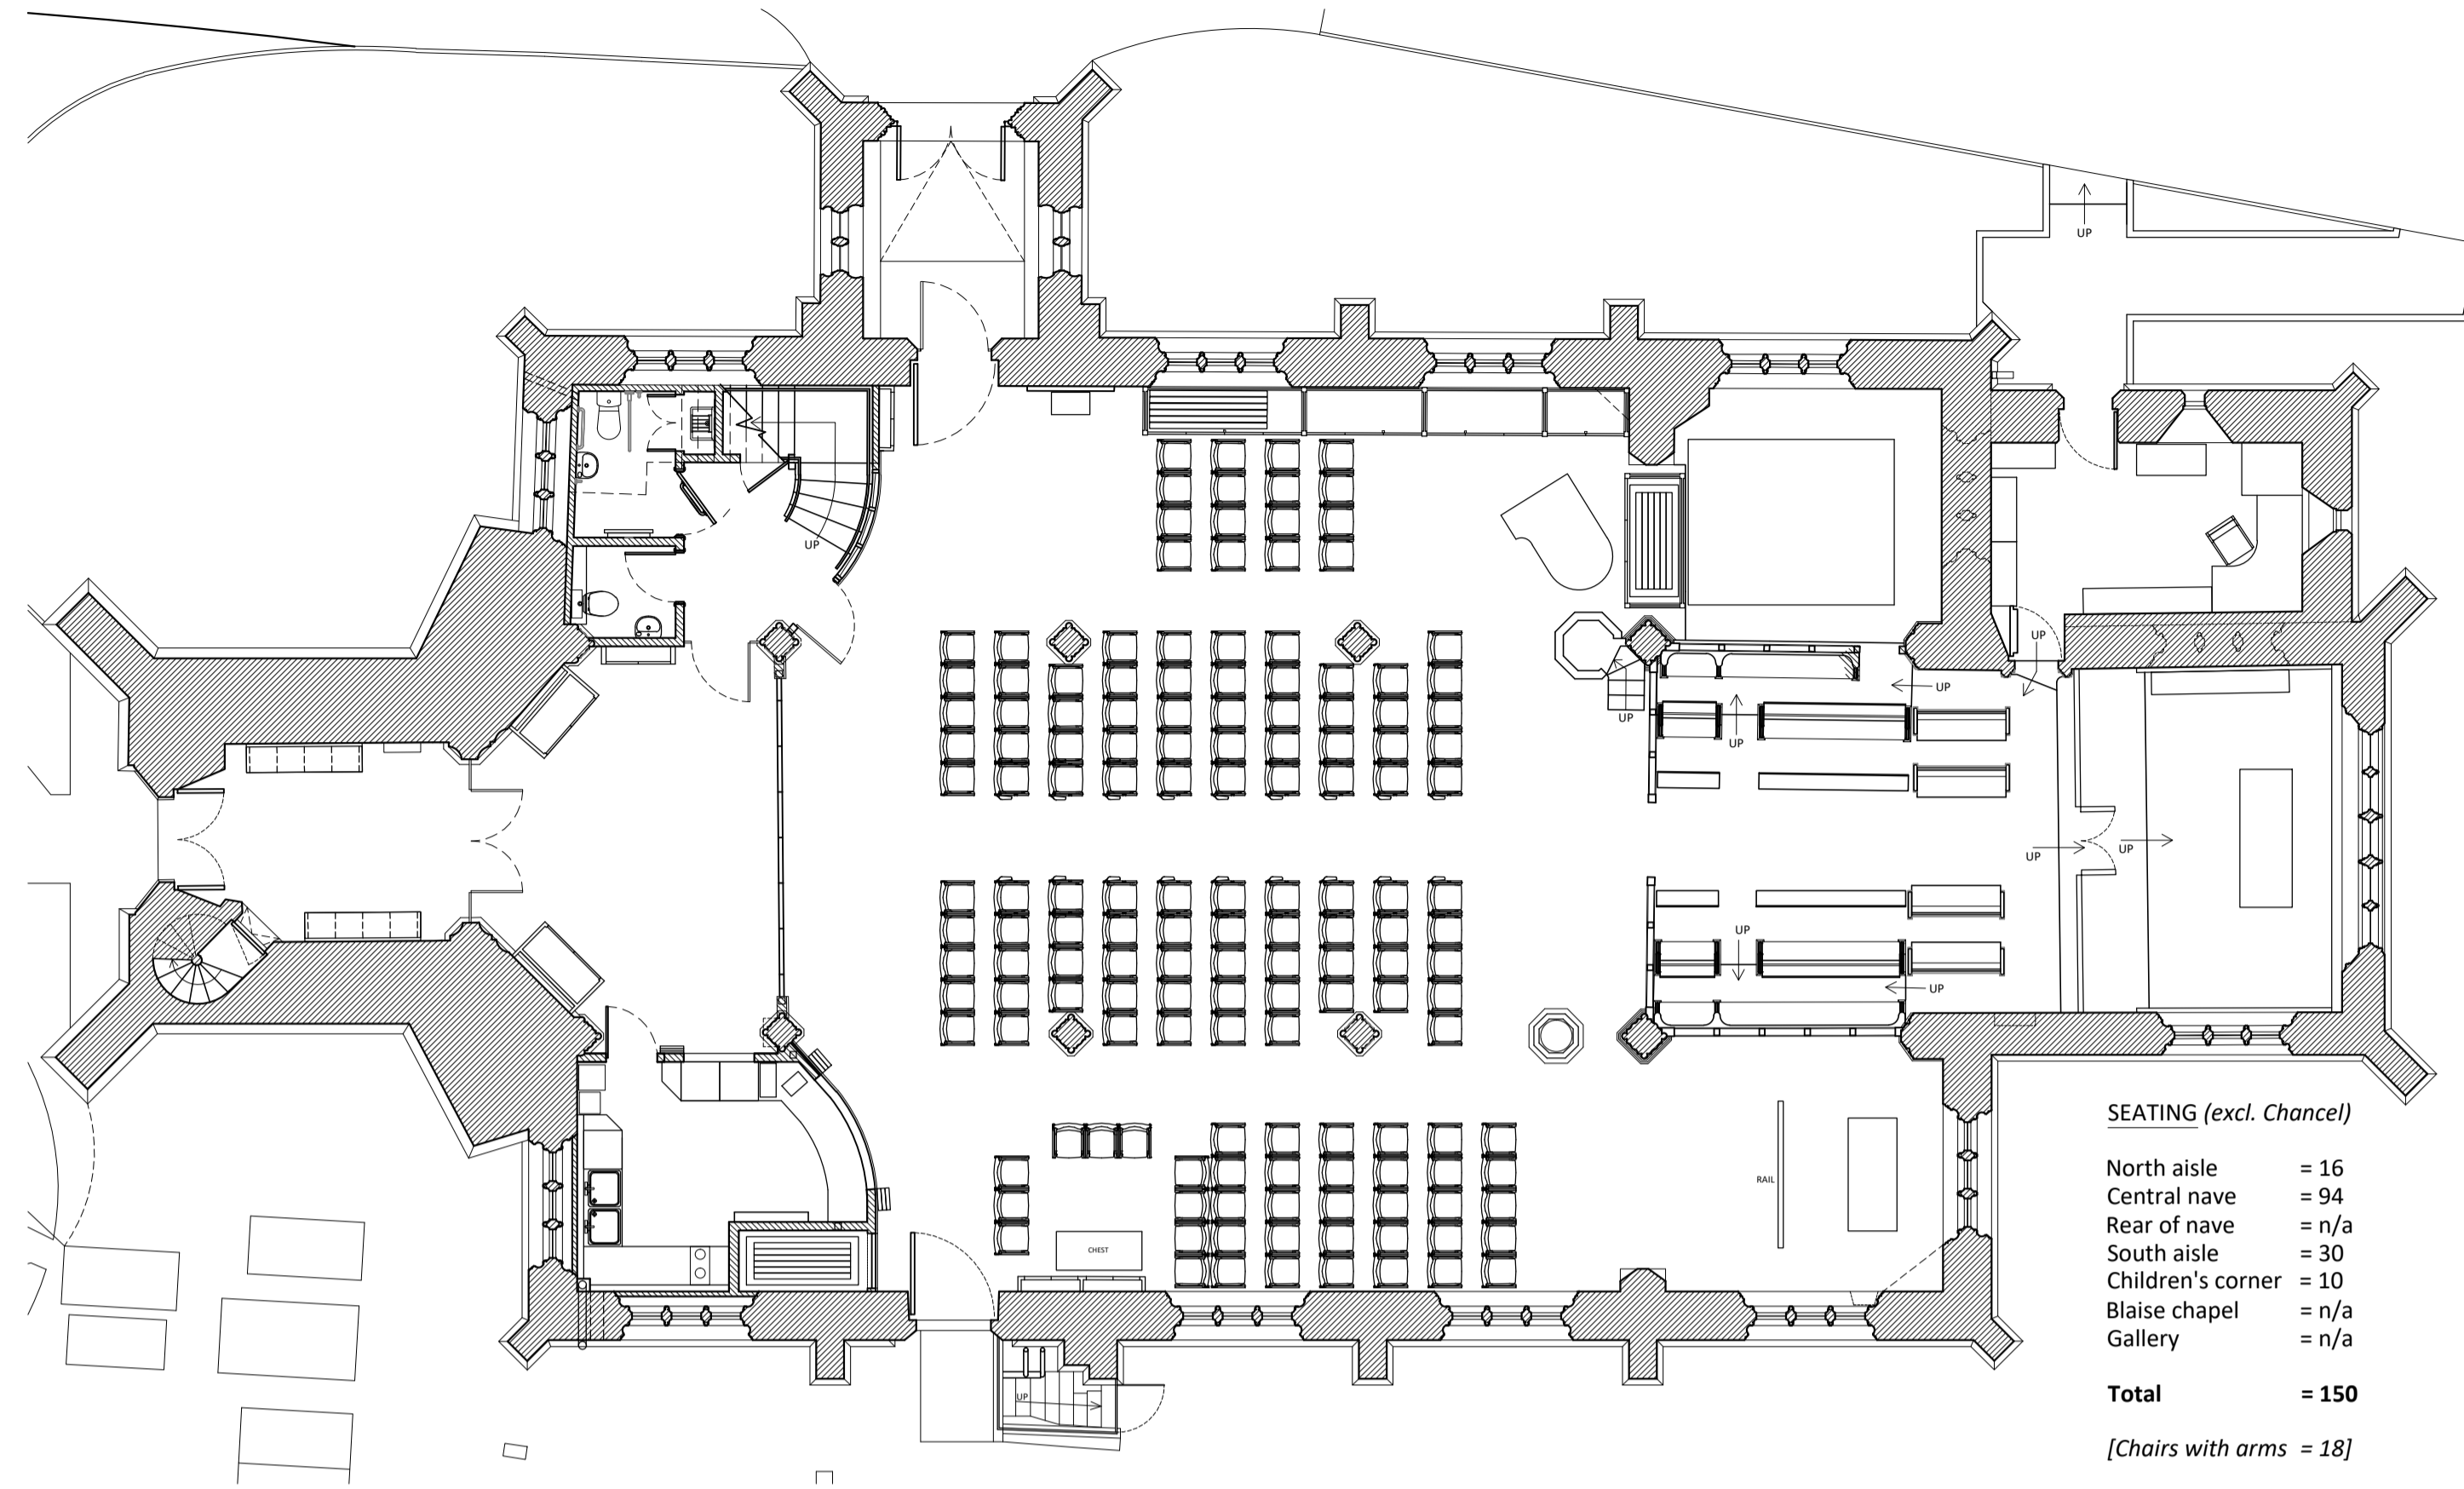

Ground Floor Plan
Seating Option 1 - Traditional East Facing (typical)

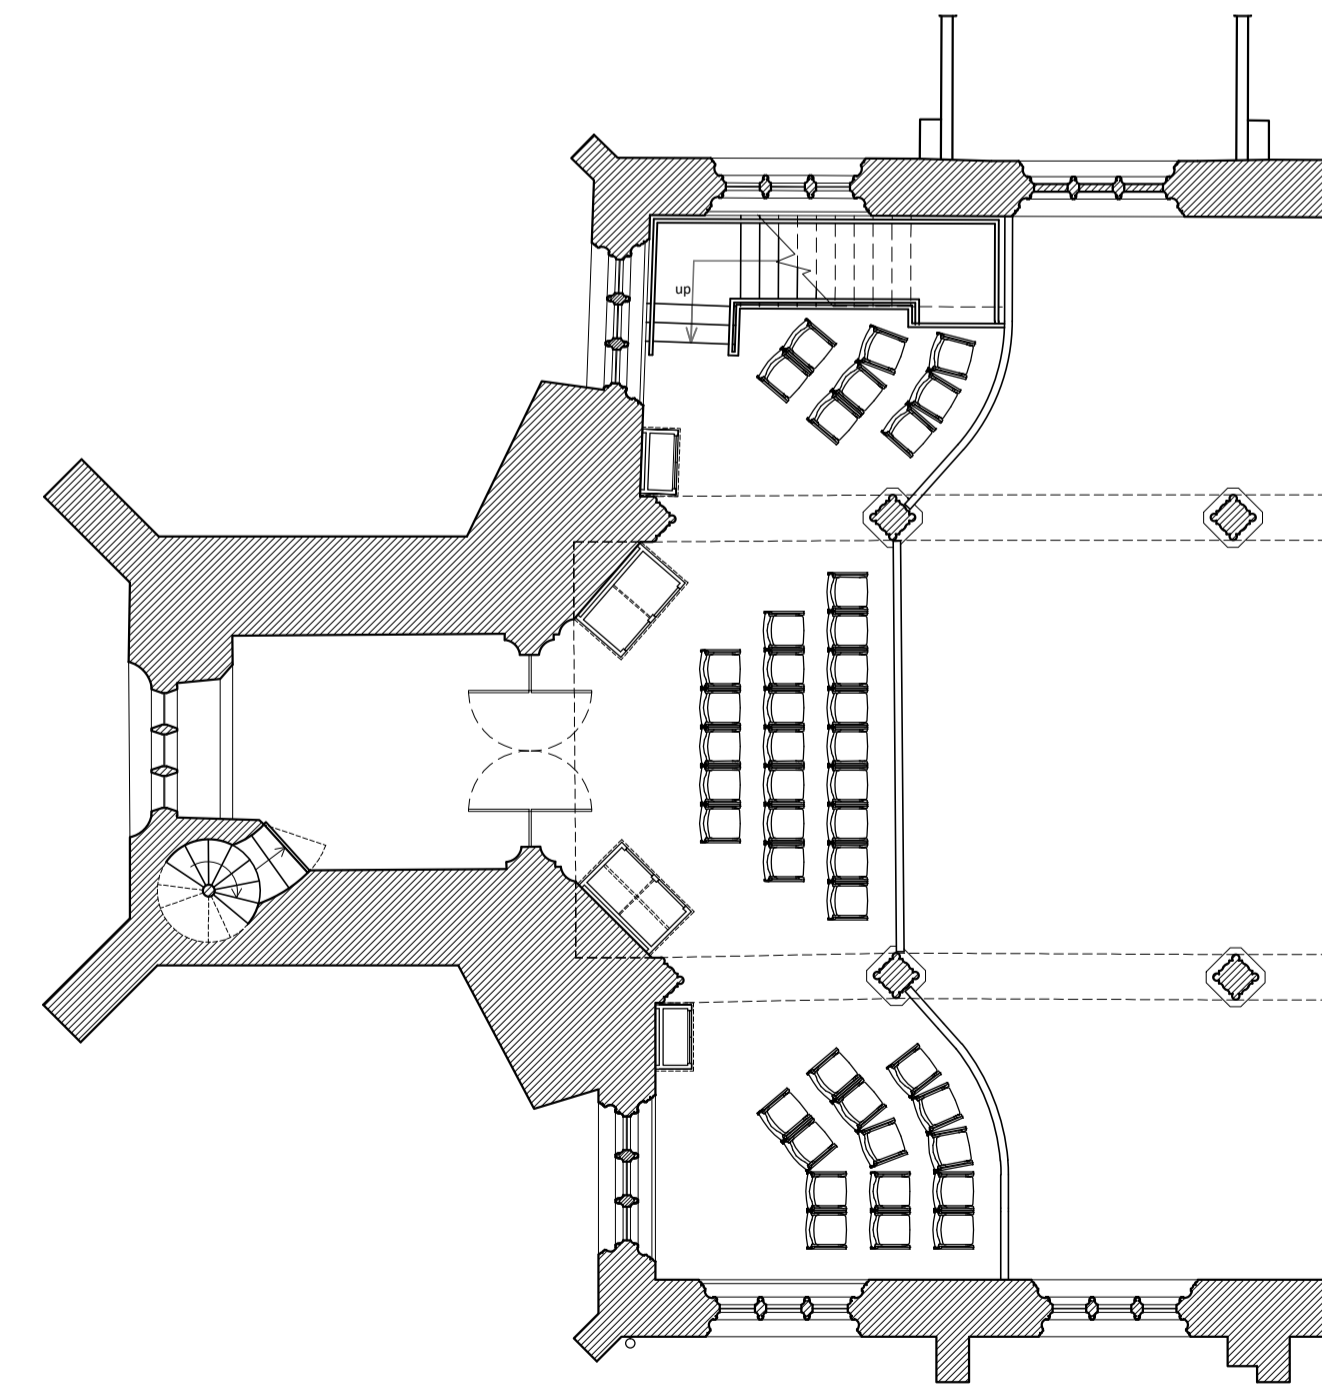

First Floor Plan
Seating Option 1A

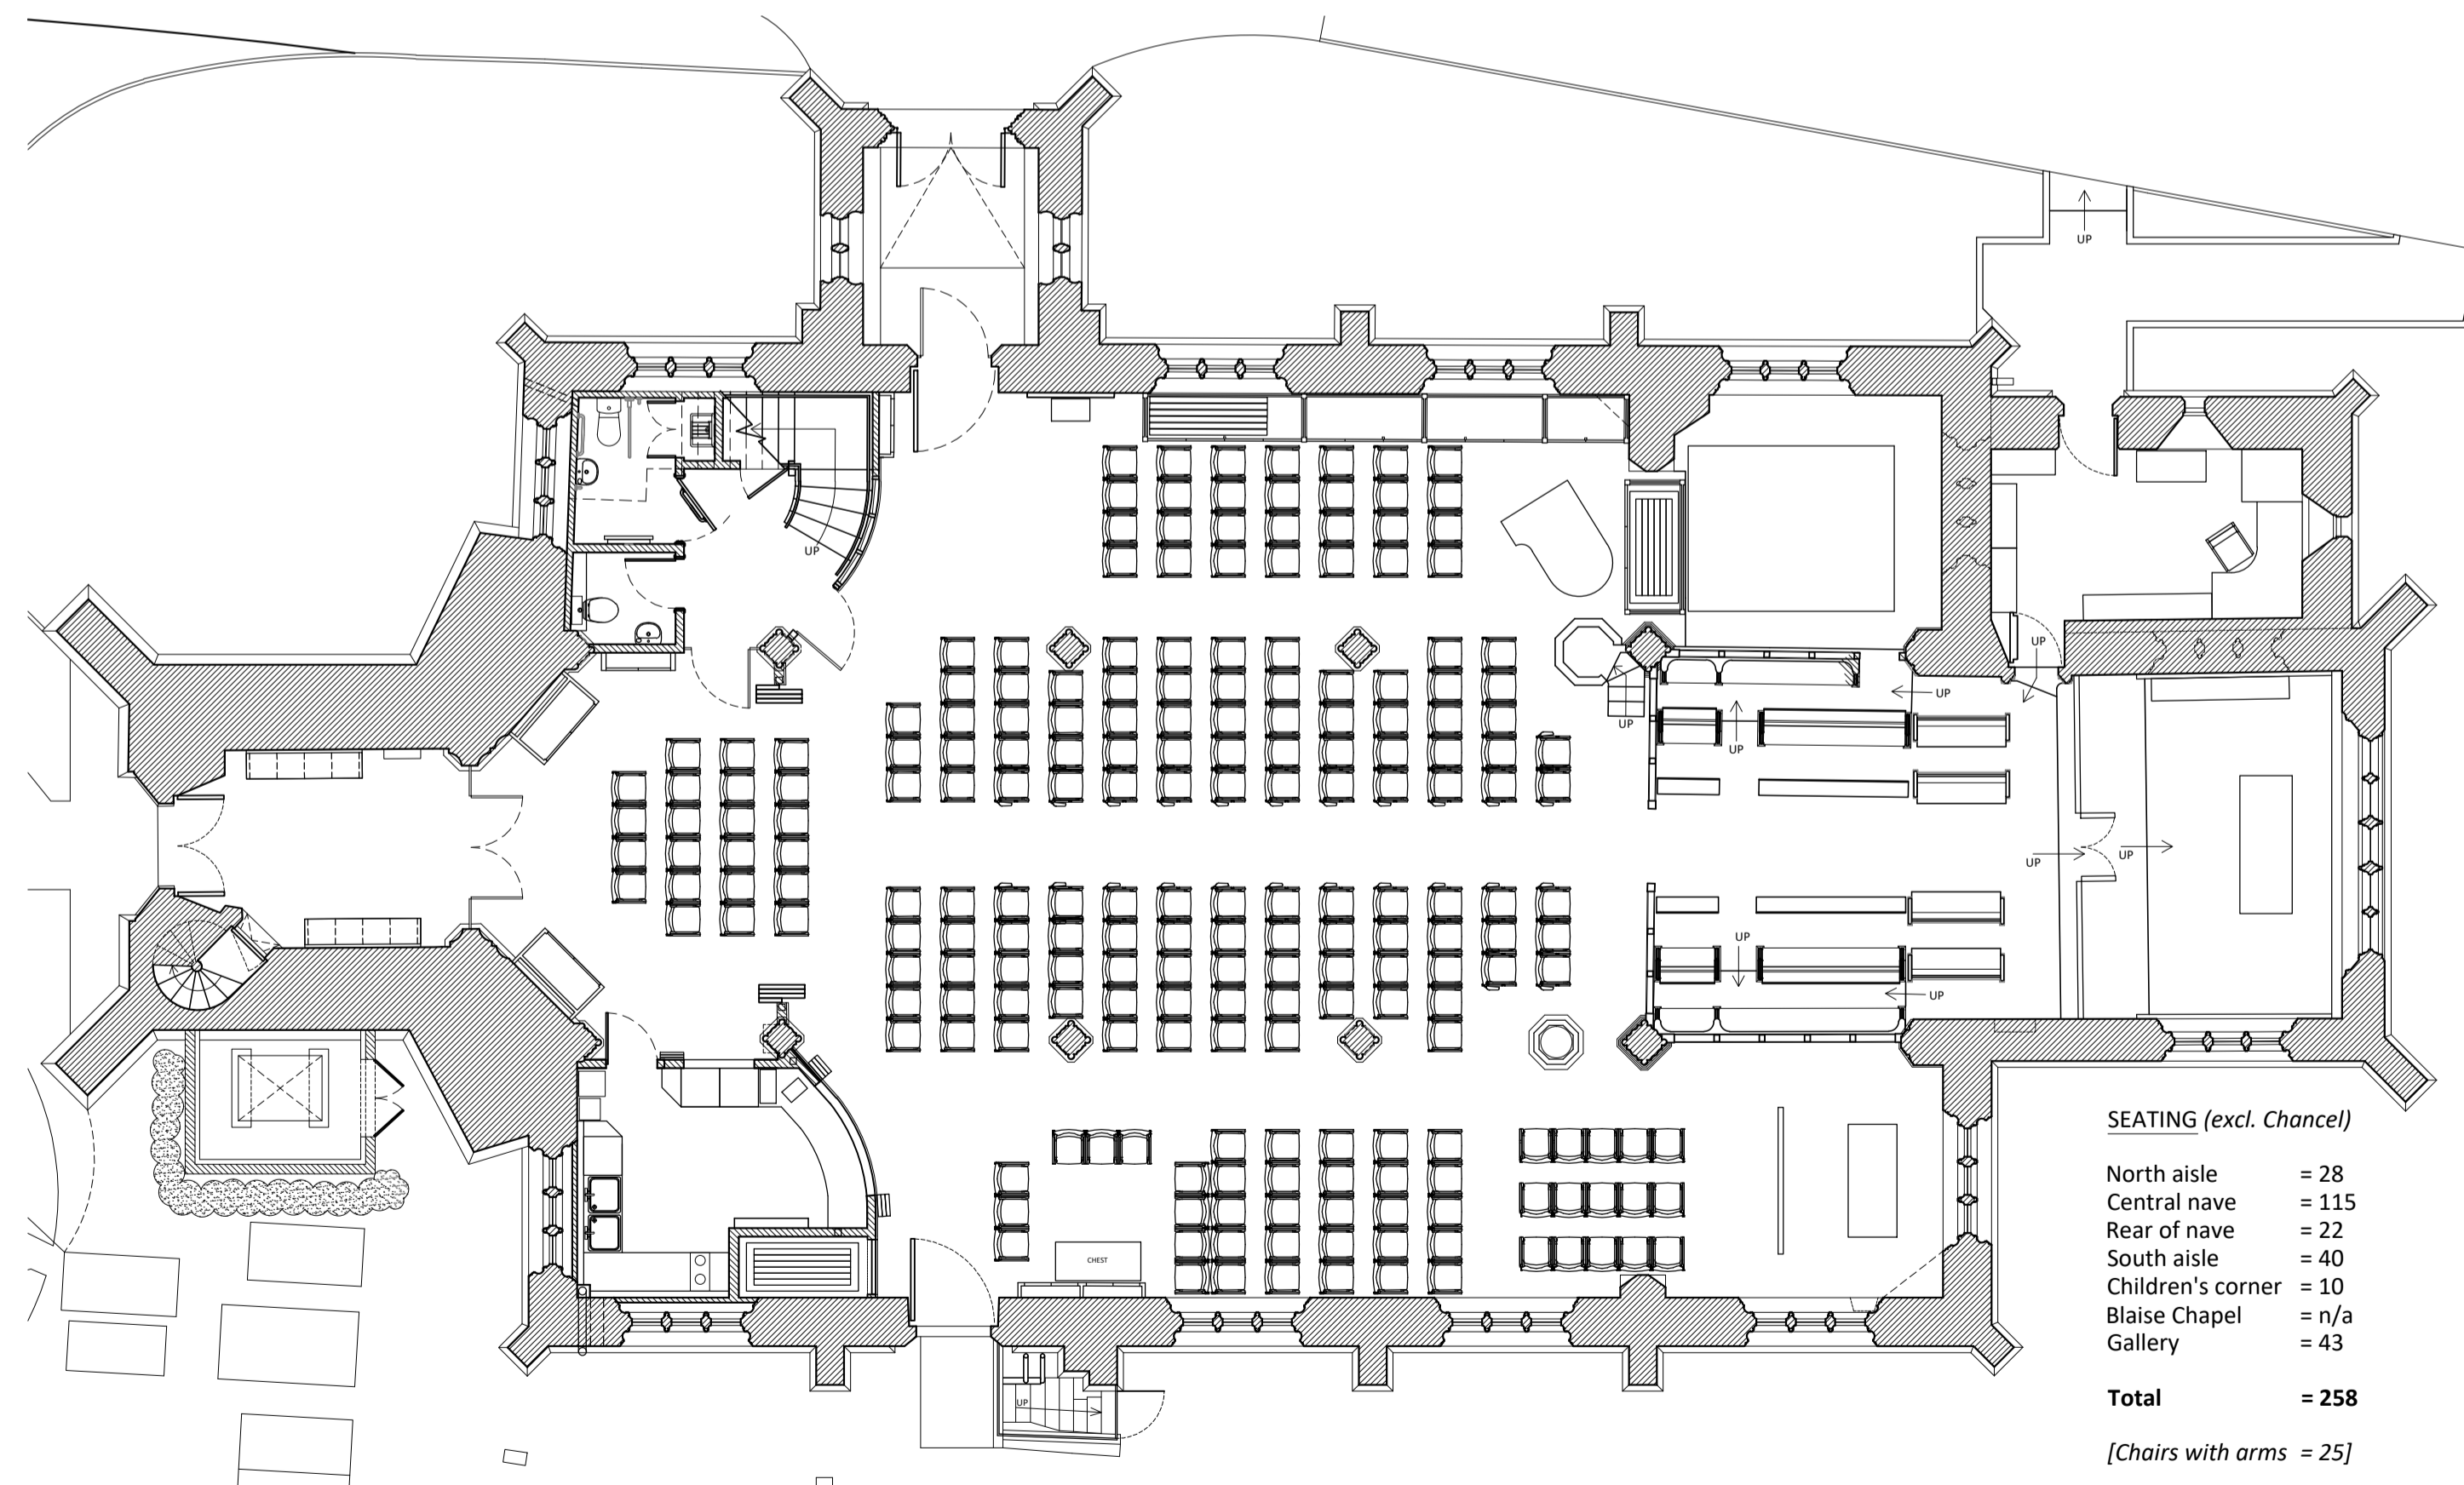

Ground Floor Plan
Seating Option 1A - Traditional East Facing (capacity)

