




First Floor Plan
Seating Option 4

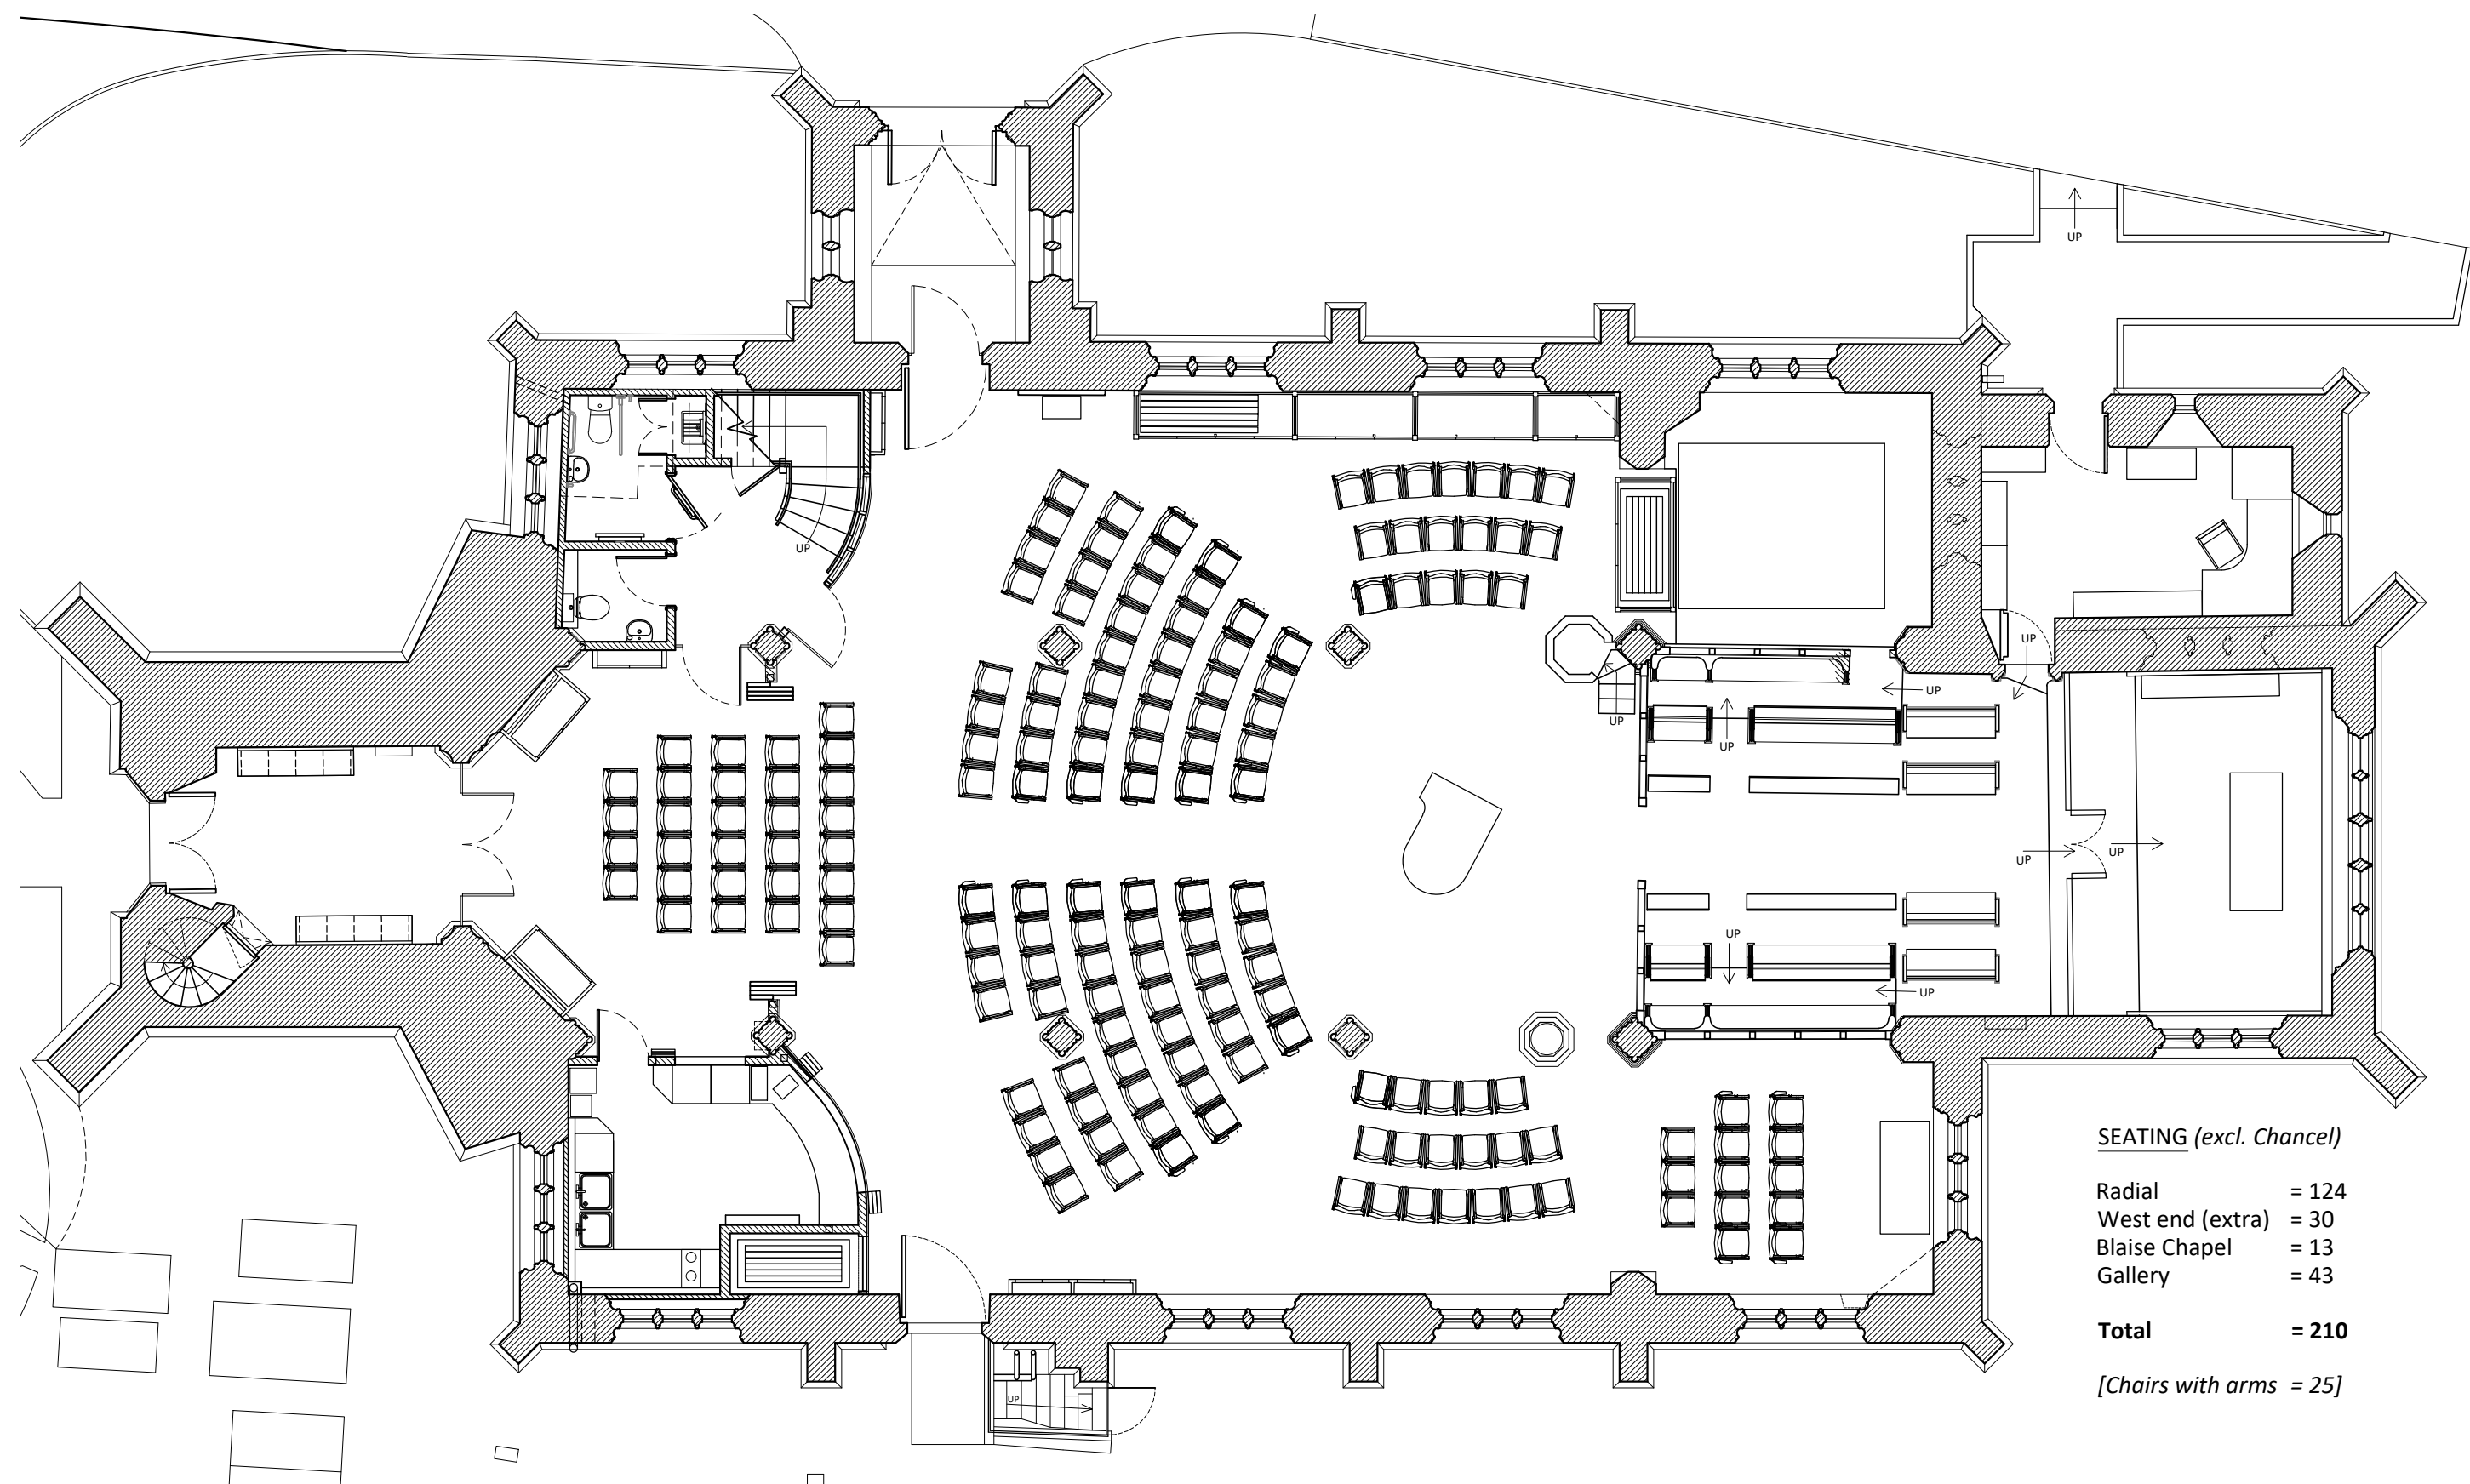

Ground Floor Plan
Seating Option 4 - Events (Concerts)

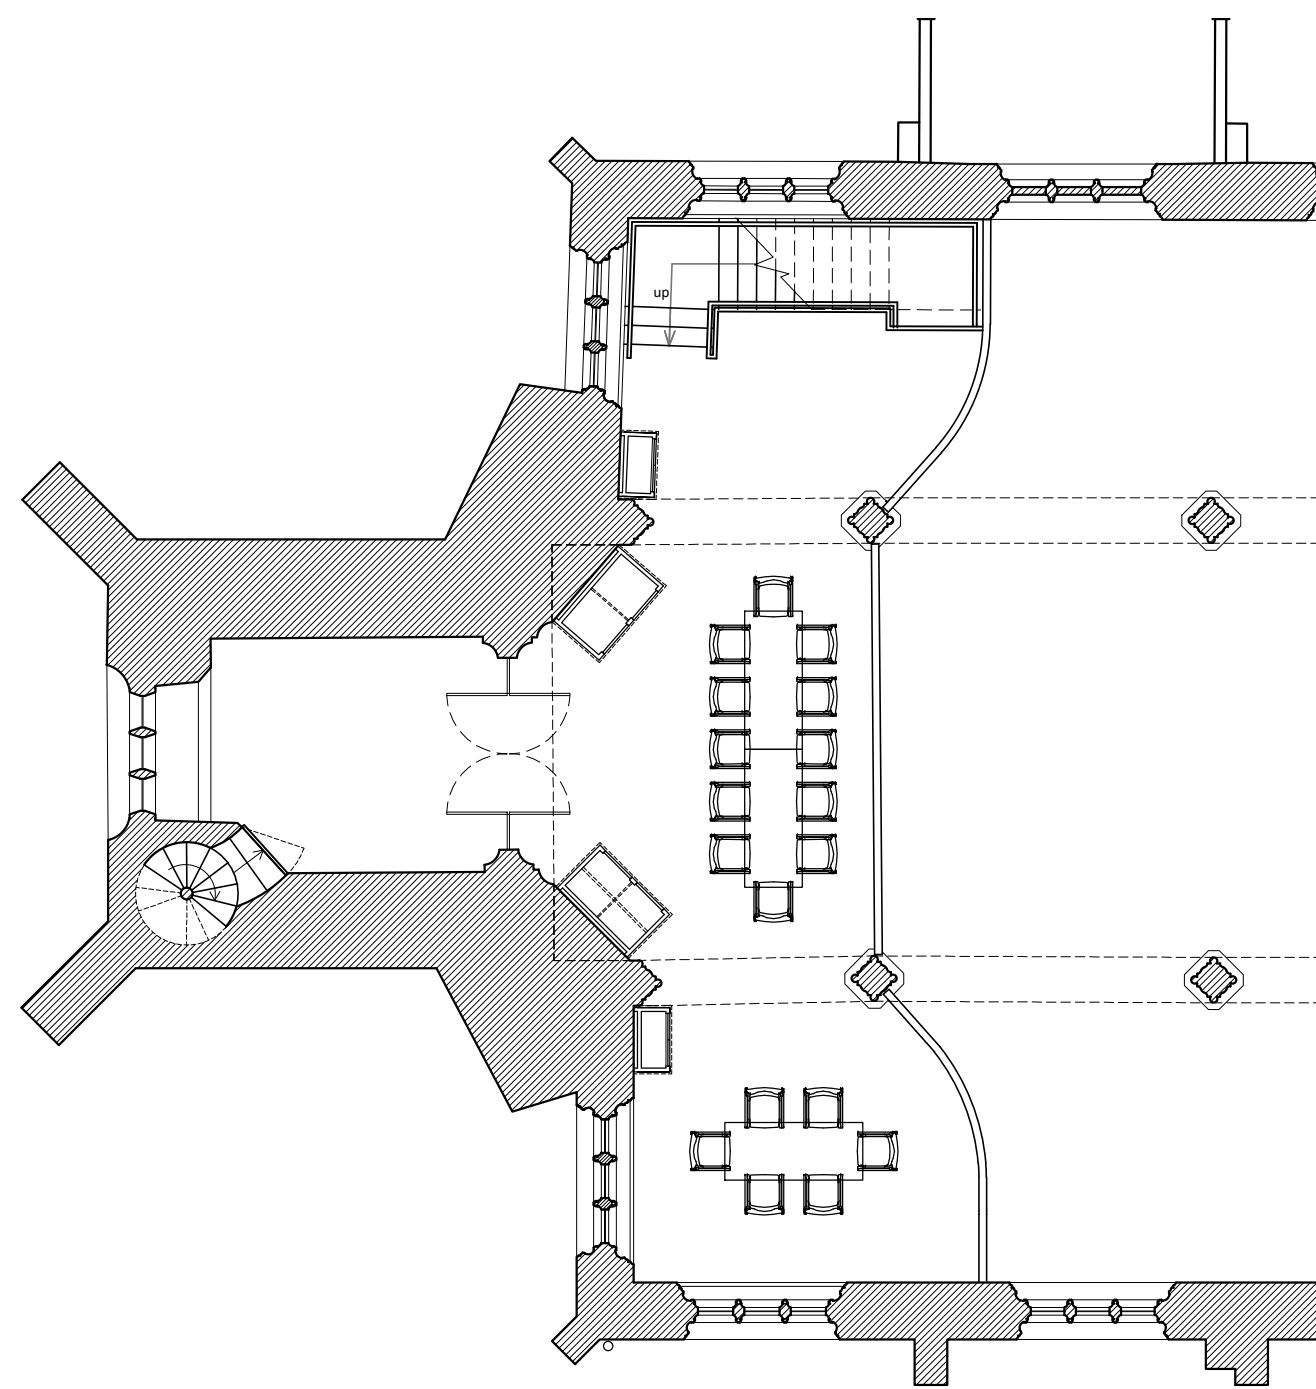

First Floor Plan
Seating Option 5

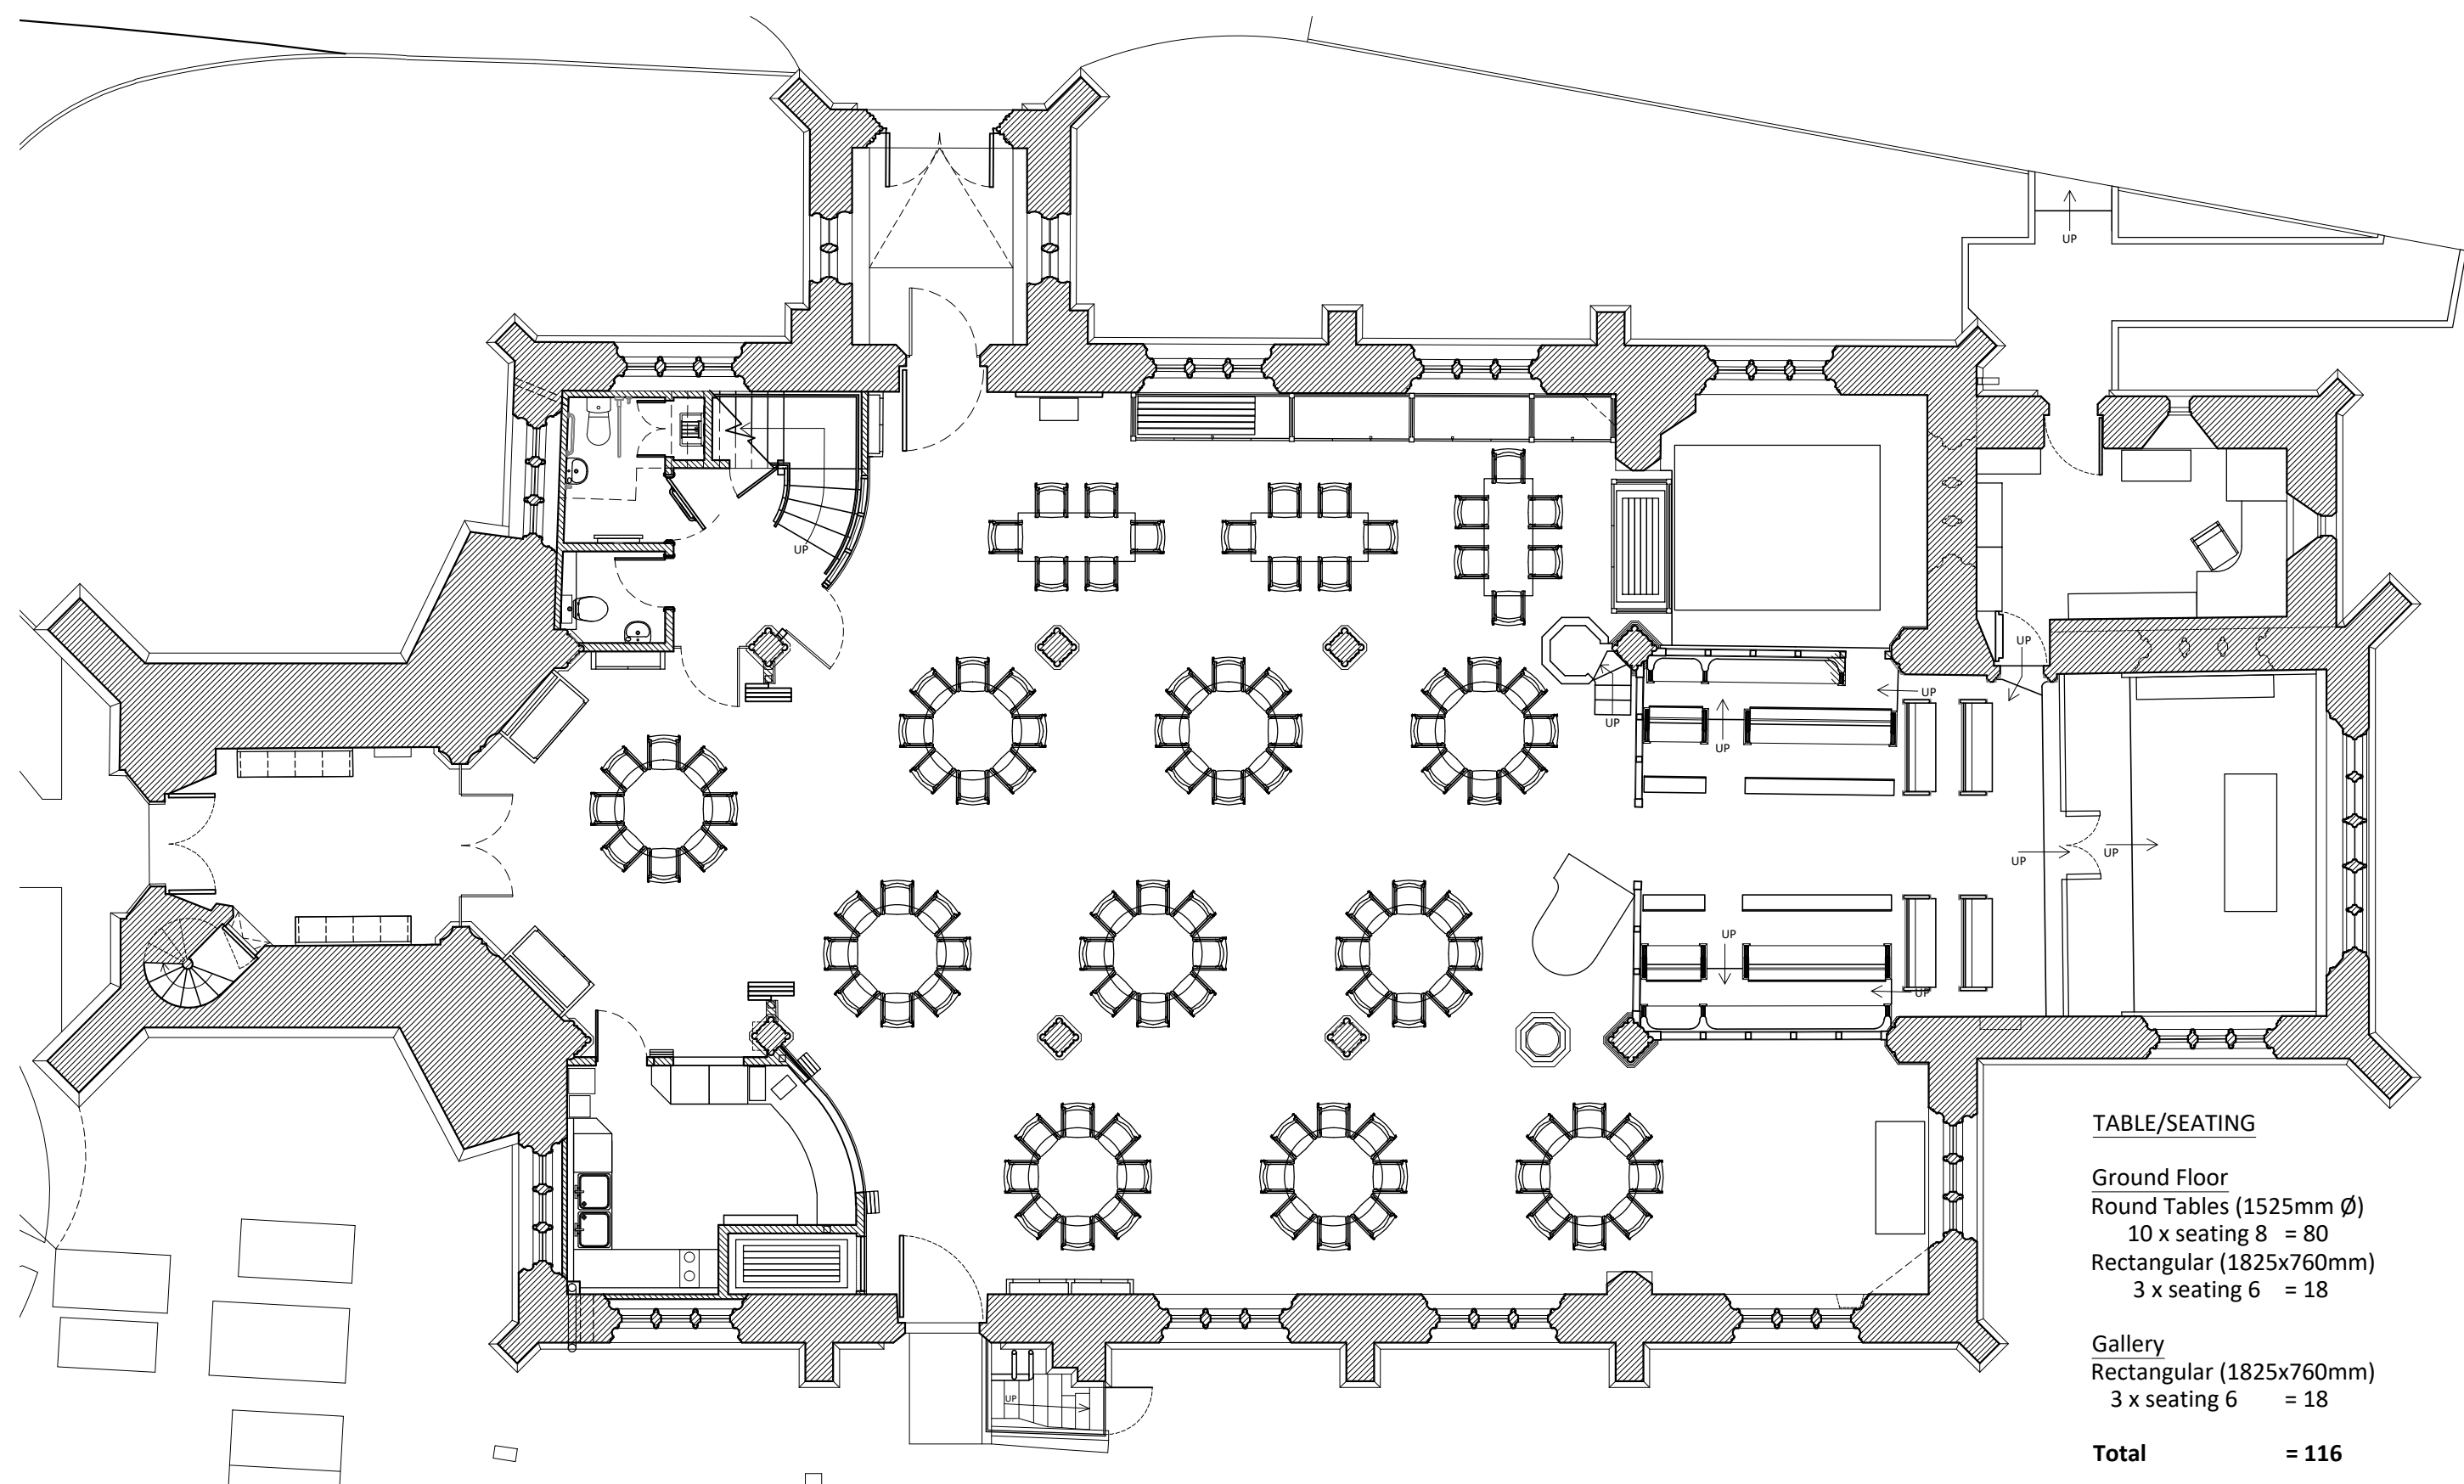

Ground Floor Plan
Seating Option 5 - Events (Tables)

